
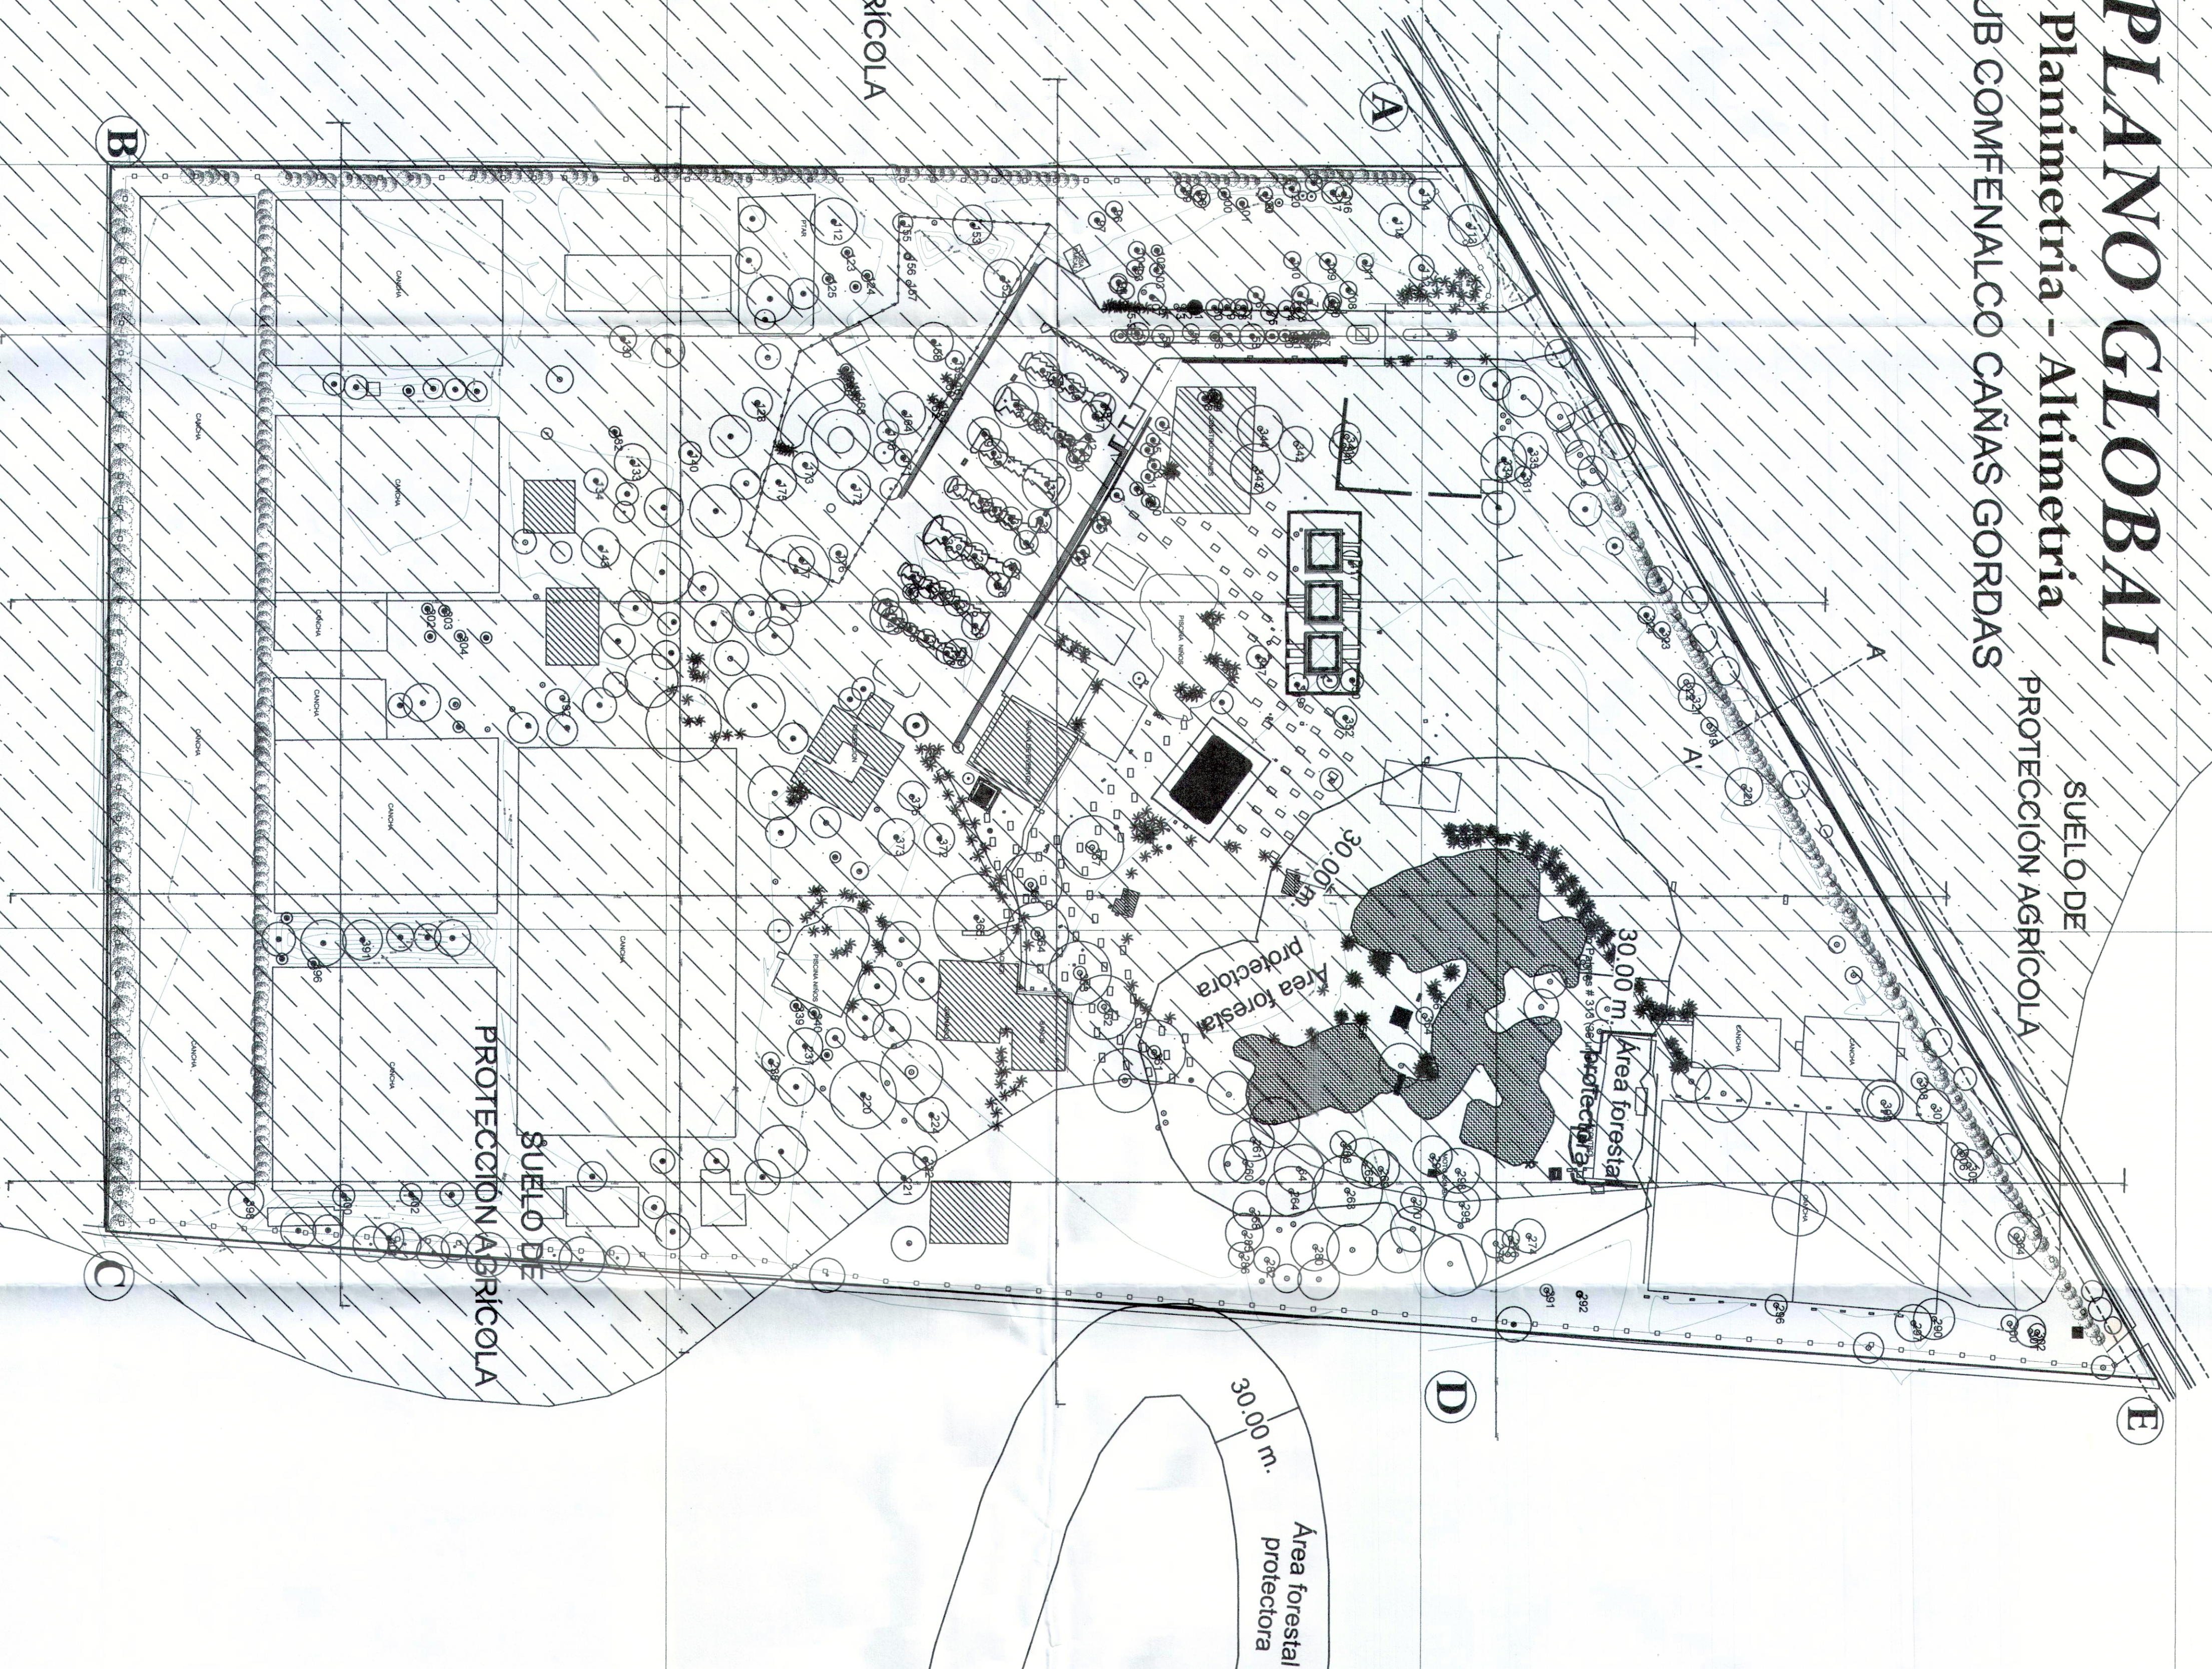


Planimetria - Altimetria

CLUB COMFENALCO CAÑAS GORDAS

SUELO DE
PROTECCIÓN AGRÍCOLA

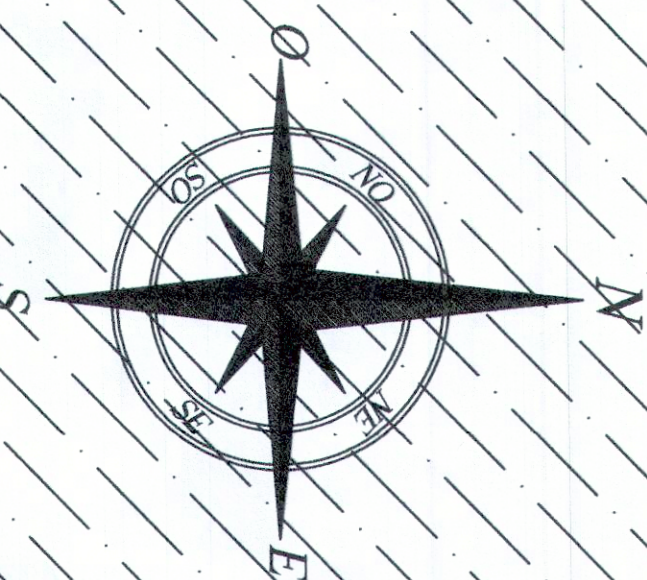

Aislamiento	Berma	Berma variable mínimo 1.50 metros	Aislamiento
-------------	-------	--------------------------------------	-------------

SECCIÓN A - A'

VÍA COLECTORA RURAL

- CONVENCIONES**

 -  Lindero
 -  Estación
 -  Malla
 -  Via
 -  Palmas
 -  Arbustos

COORDENADAS MAGNA SIRGAS CALI

A X=1064666.196 Y=863694.027 Z= 951.70
B X=1064666.635 Y=8633261.689 Z= 953.23
C X=1065005.741 Y=8633604.501 Z= 953.45
D X=1065037.248 Y=8633694.866 Z= 951.32
E X=1065052.875 Y=8633920.414 Z= 950.08
A X=1064666.196 Y=863694.027 Z= 951.70

1065410,00 E

863440,00 N

[illegible]

PRECIO: CLUB COMFENALCO CAÑAS GORDAS CALI - VALLE PROPIETARIOS: COMFENALCO	CONTIENE: LEANTAMIENTO TOPOGRAFICO AREA - CORRE - LINDERO LEVANTO :  TOPOGRAFIA PROFESIONAL MAT N° 01-11192	AREA TOTAL: 206.696,00m2 FRASE: _____ Vo Bo: _____	ESCALA: 1 : 1250 FECHA: NOVIEMBRE DE 2018 DIBUJO POR COMPUTADOR: ALIX E. CHACON S TEL.312-2387499 AGENCIA ACAD: COMFENALCOCANAS.DWG PLANO: 1 1
--	--	--	---