
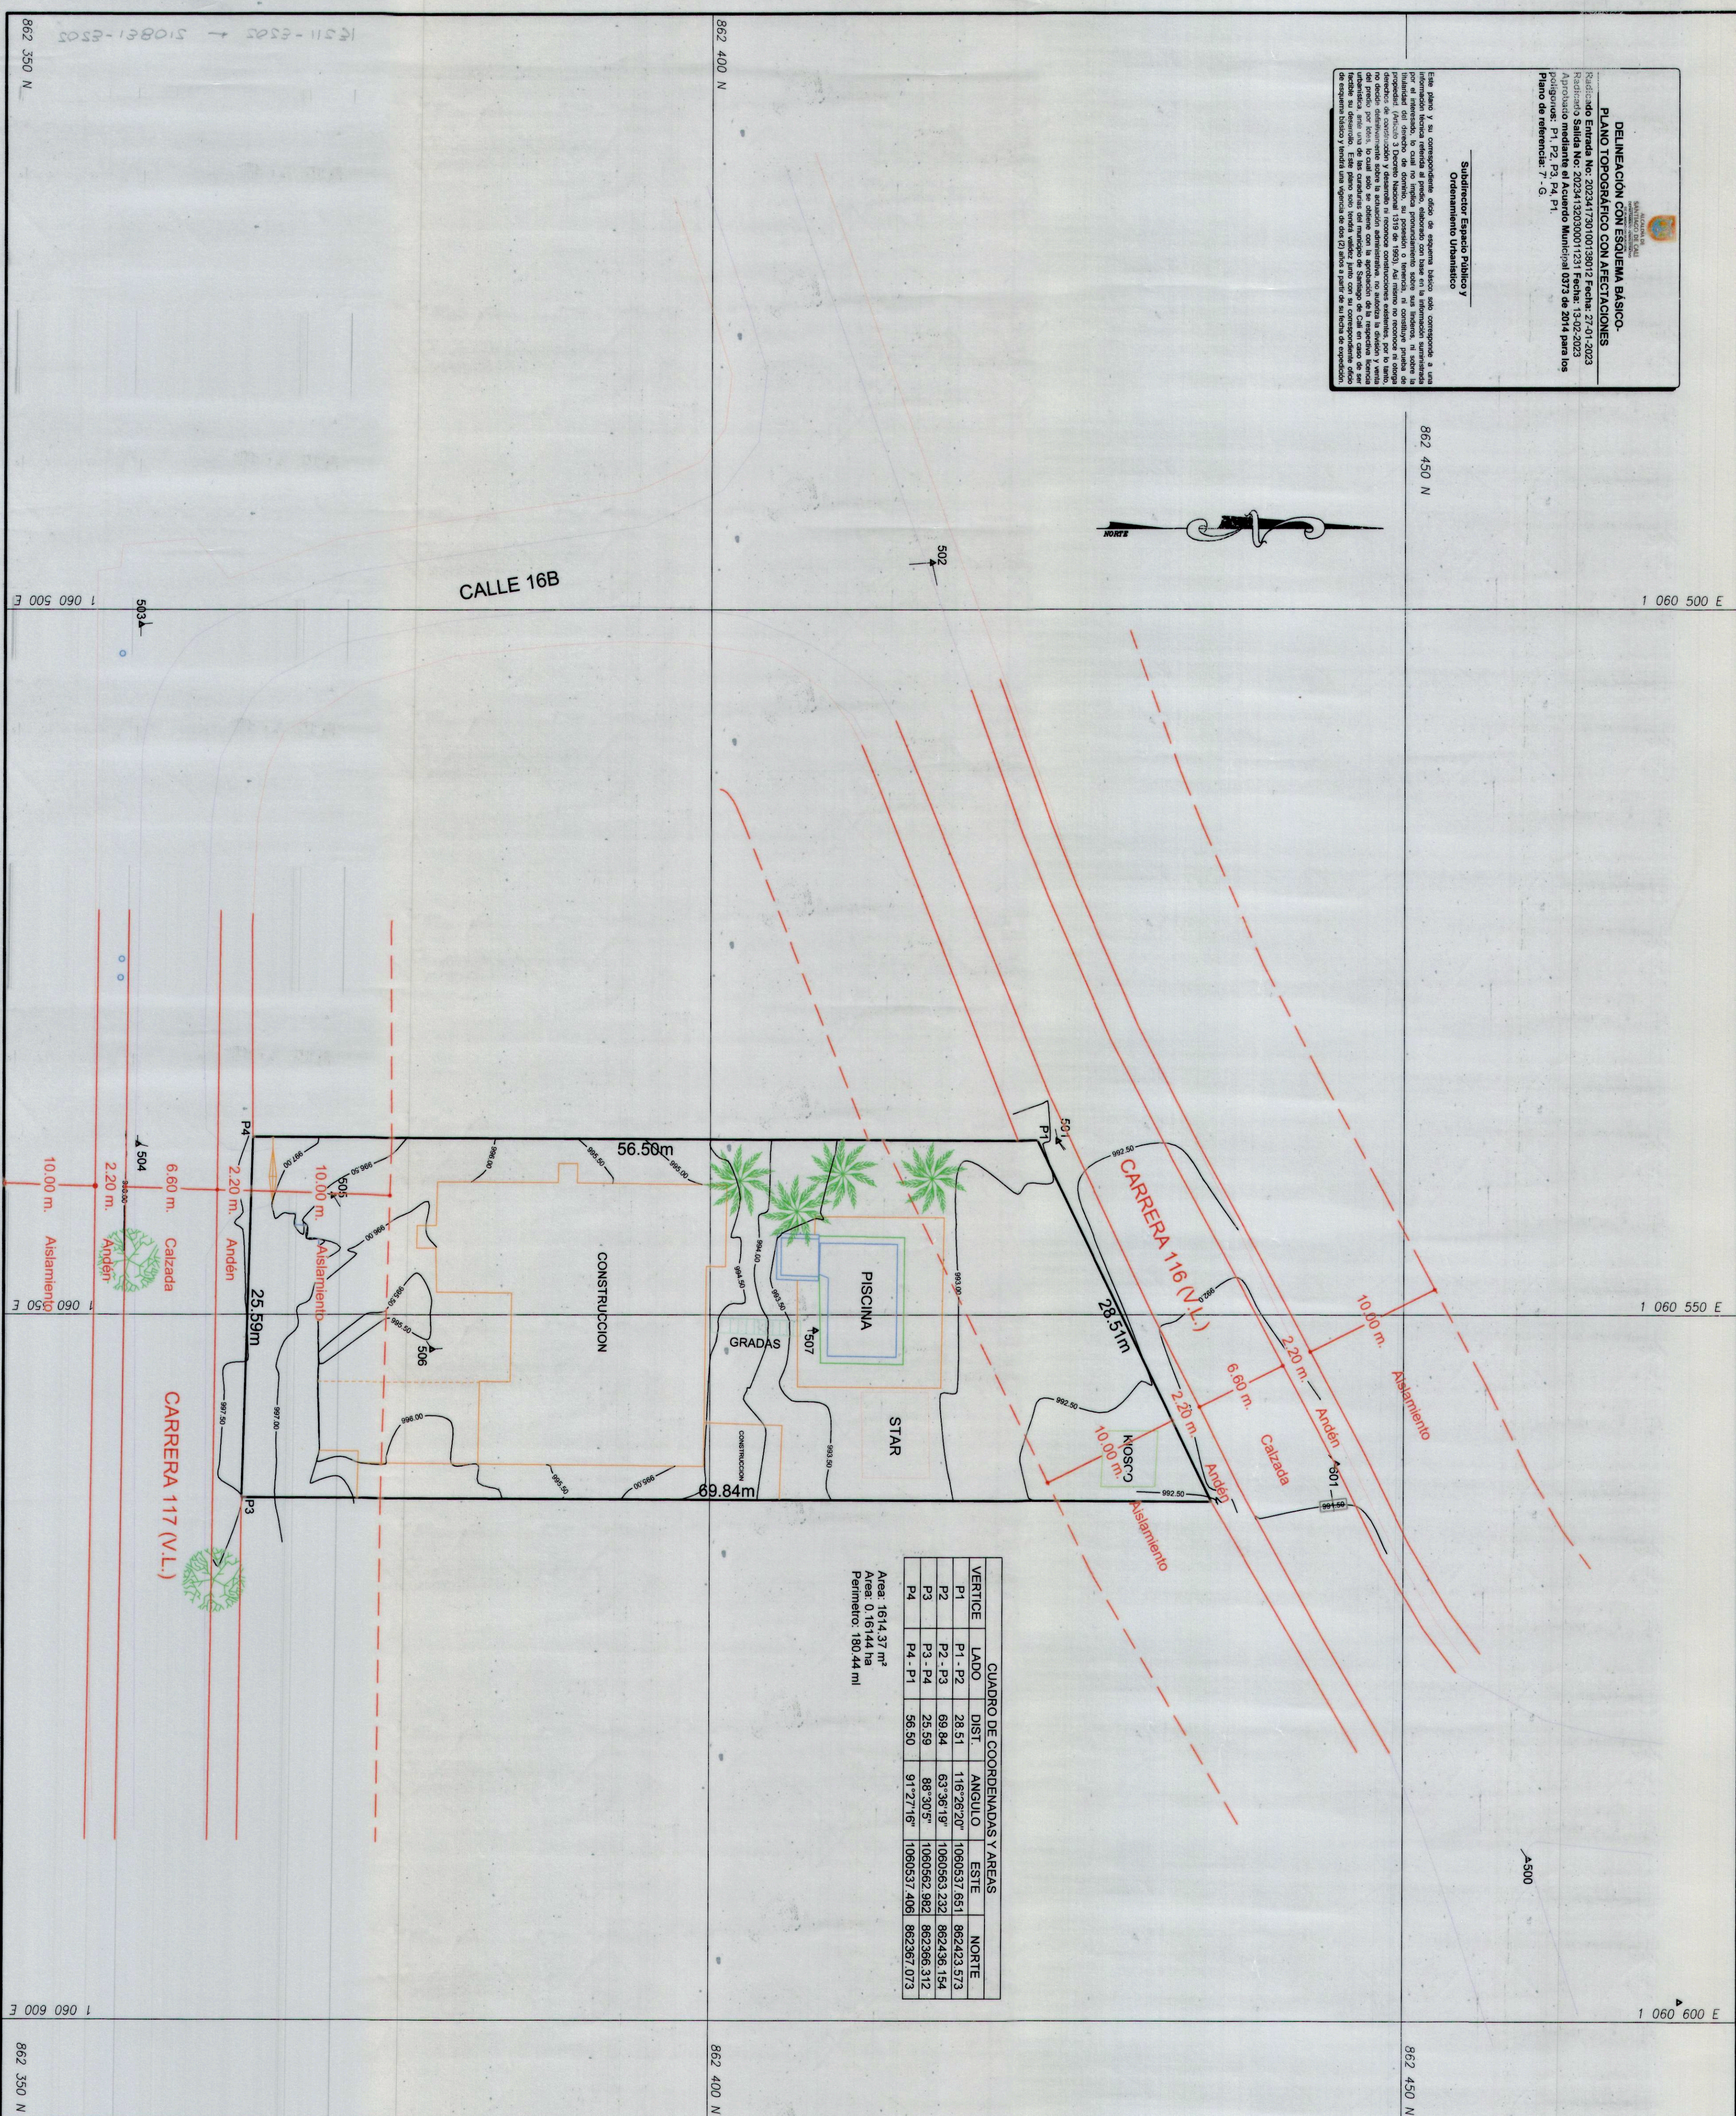


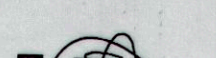

CUADRO DE COORDENADAS Y AREAS					
VERTICE	LADO	DIST.	ANGULO	ESTE	NORTE
P1	P1 - P2	28.51	116°26'20"	1080537.651	862423.573
P2	P2 - P3	69.84	63°36'19"	1060563.232	862436.154
P3	P3 - P4	25.59	87°30'5"	1060537.962	862366.372
P4	P4 - P1	56.50	91°27'16"	1080537.962	862366.372

Area: 1614.37 m²
Area: 0.16144 ha
Perimetro: 180.44 m

PLANO Nº1 DE 1
MUNICIPIO DE SANTIAGO CALI
UBICACION CARRERA 117 Nº 16B - 41 COMUNA 22
PROPIETARIO INVERSIONES MONACO C.M. S.A.S
AREA POLIGONO 1-2-3-4-1 =1614.36 M2
LEV. Y DIB.  LUIS E. OTÁLORA LIC PROF Nº 01-271 CPNT TEL. 315-5556473
ESCALA 1 = 250
FECHA CALL ENERO DE 2023
PARA: