

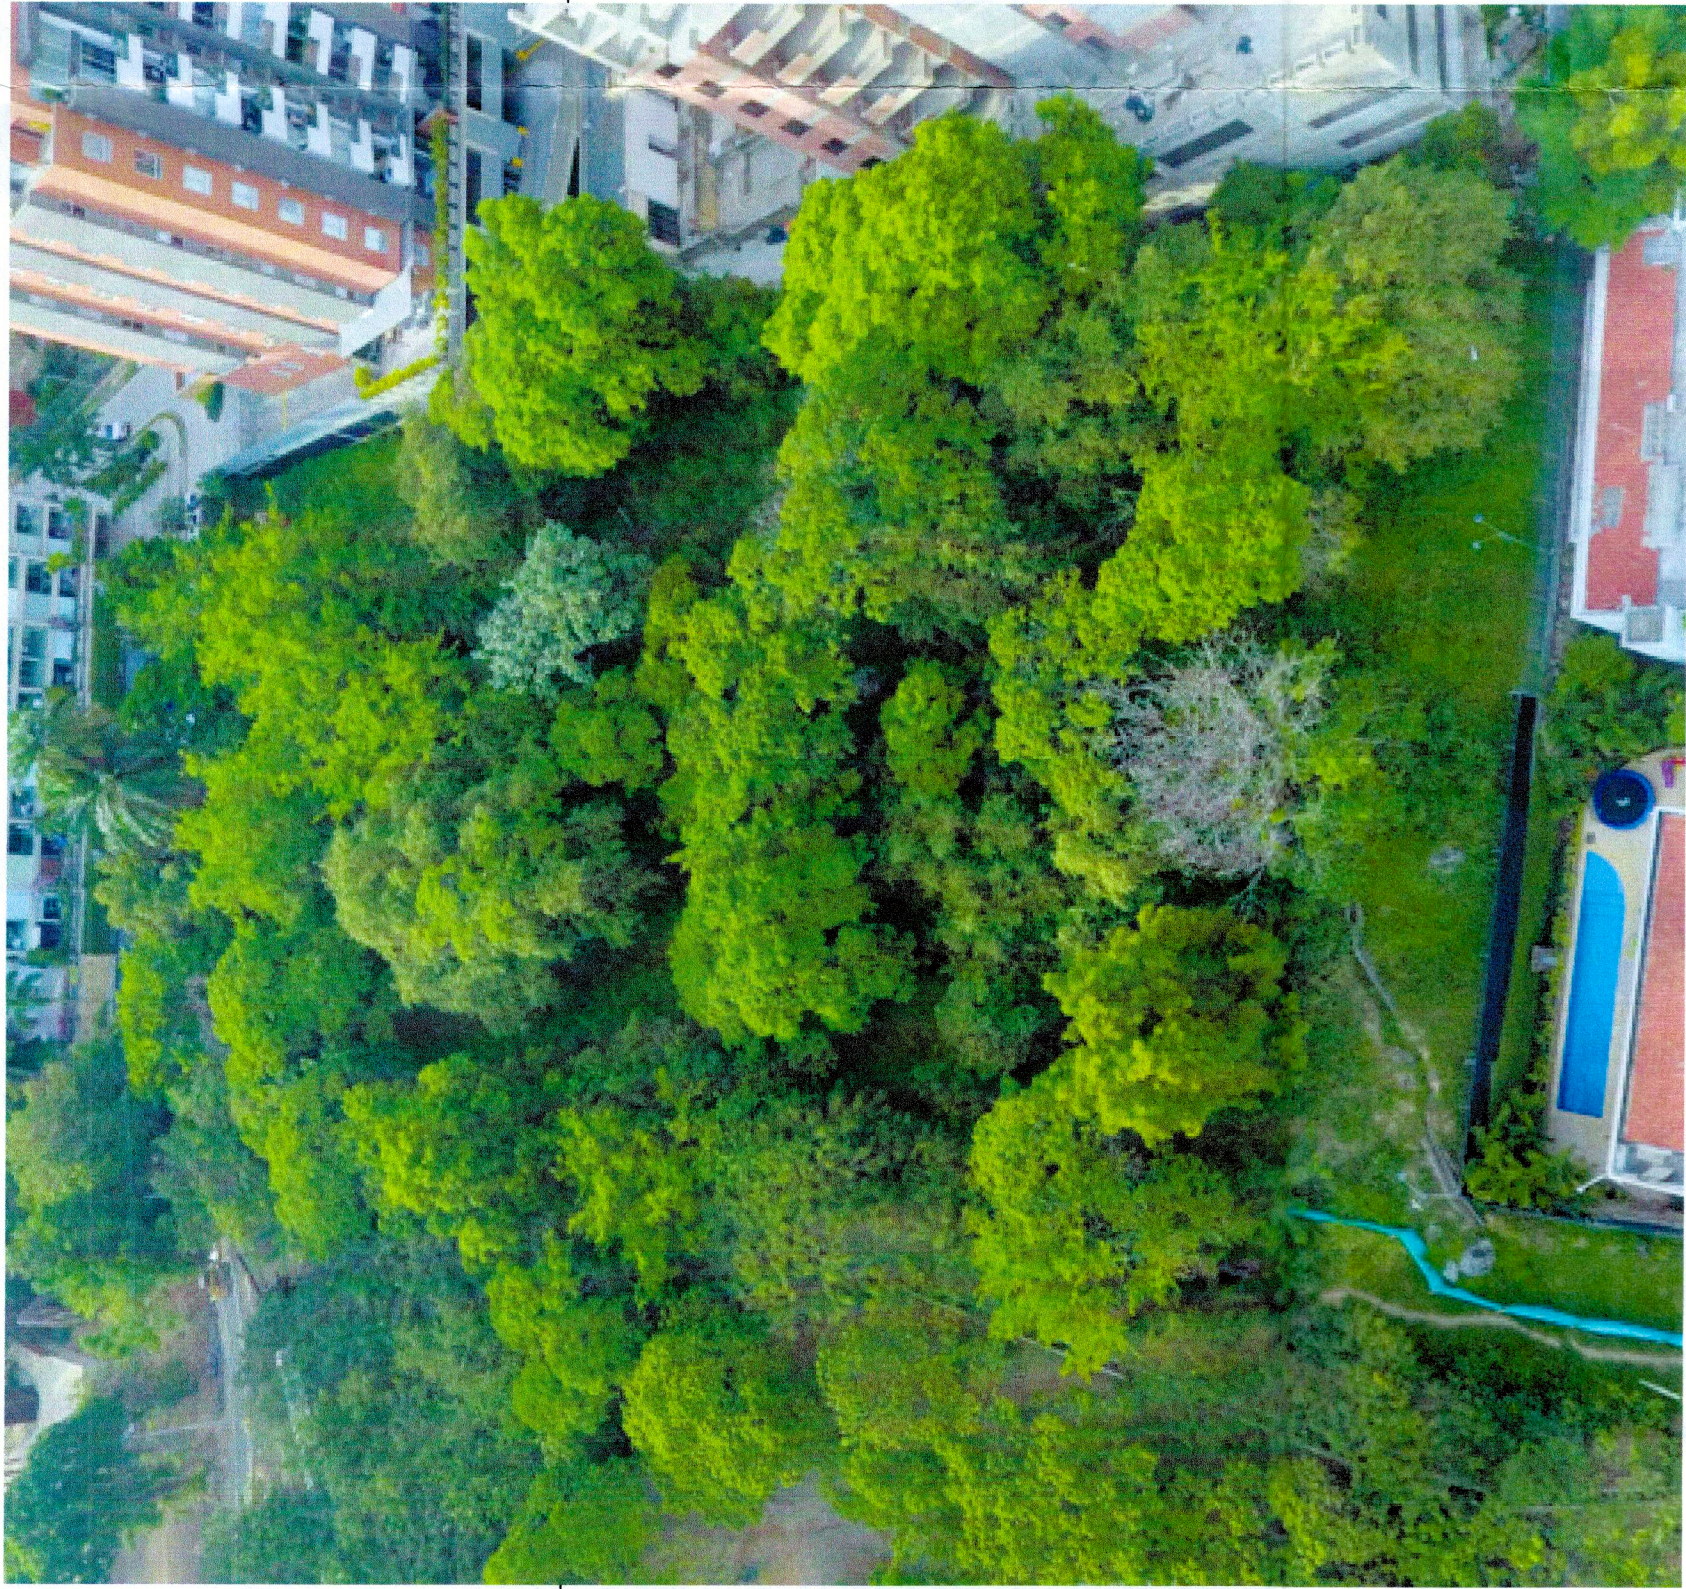



IMAGEN AÉREA DEL LOTE

LOT 2

CONVENCIONES	
POSTE	
CAMARA	
SUMIDERO	
CAJA	
HIDRANTE	
ARBOL	
MURO	
MALLA	
CERCO	

EDIFICIO 122 DE LA CIRCUNVALAR


EDIFICIO NATURA

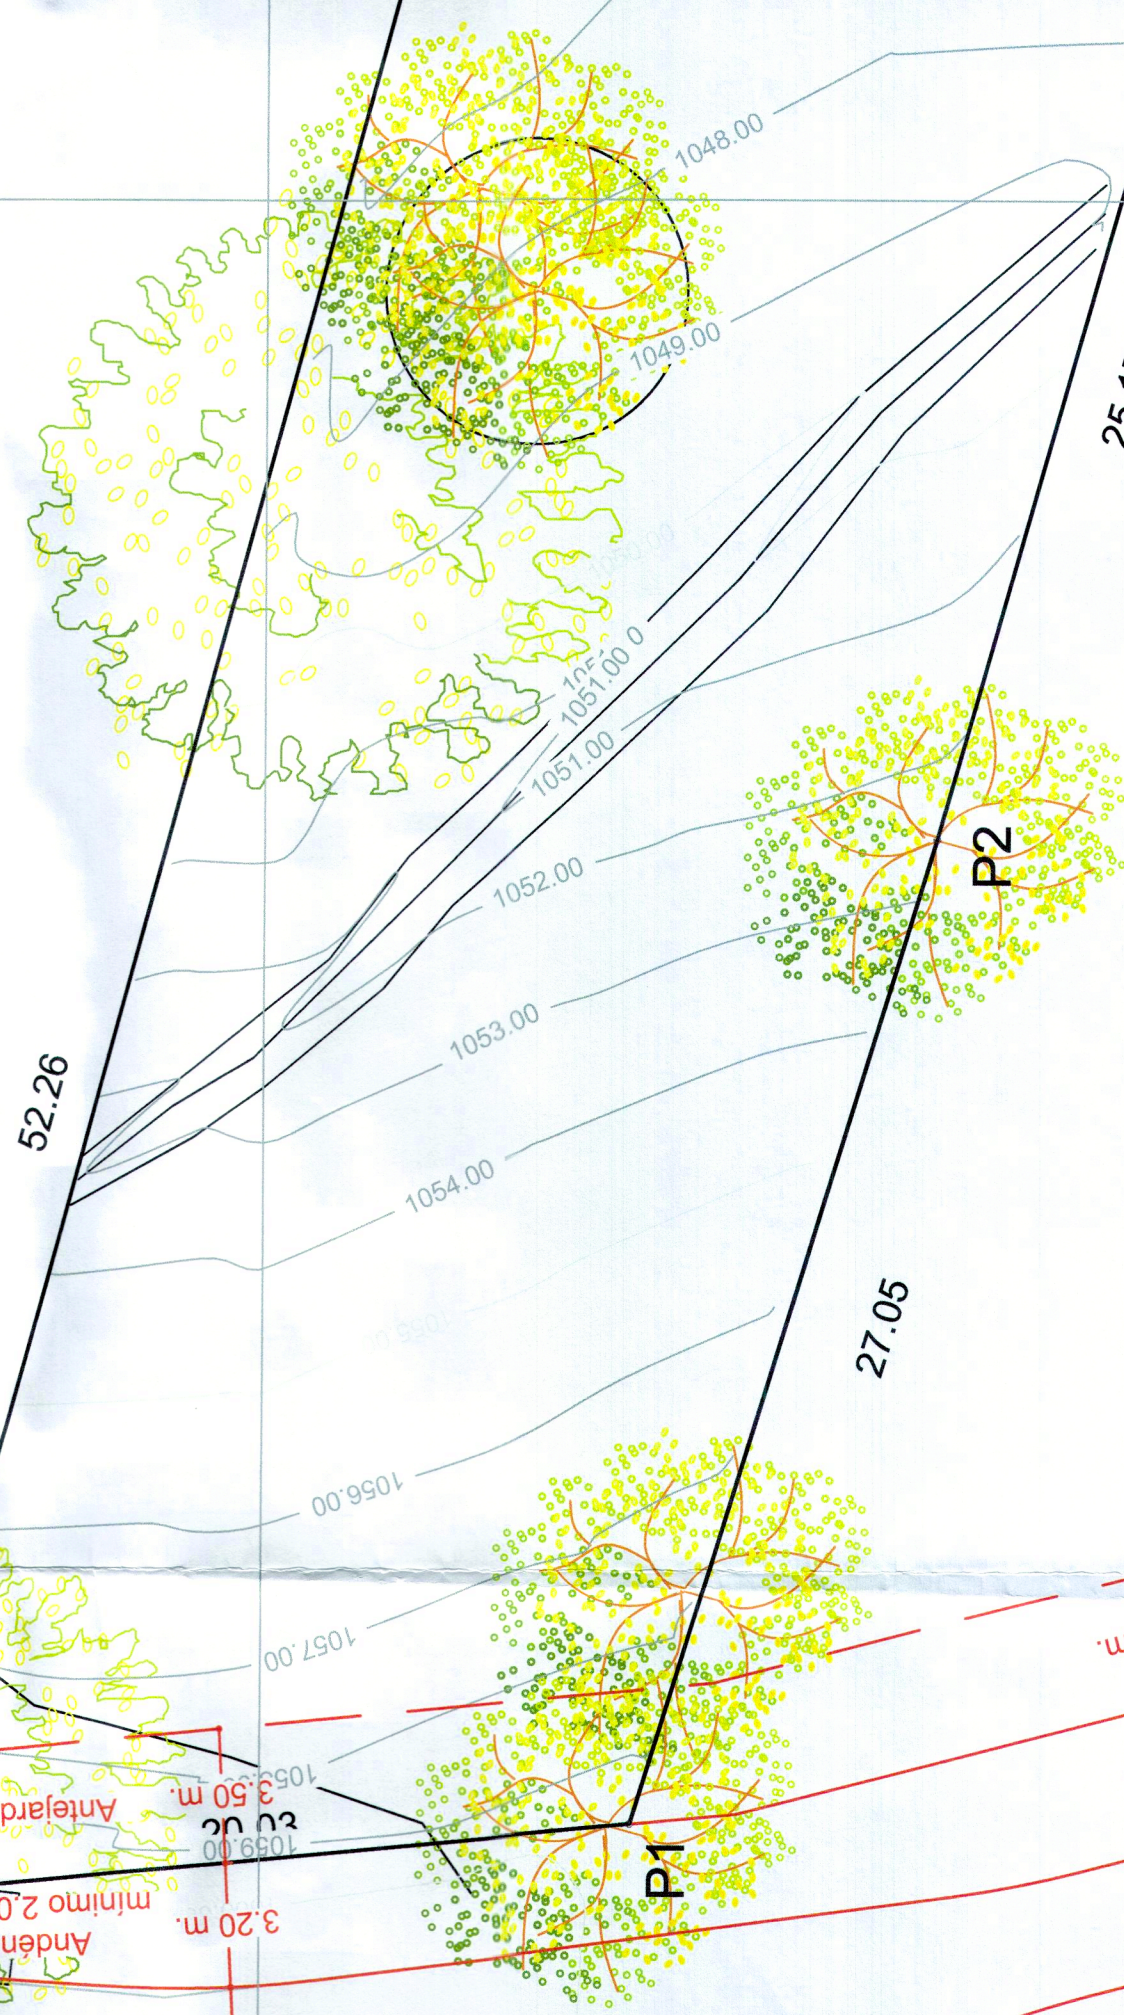

ZONA FORESTAL

VERTICE	CUADRO DE CONSTRUCCION					
	LADO	DIST.	ANGULO	ESTE	NORTE	
P1	P1 - P2	27.05	123°37'33"	1056857.433	871280.194	
P2	P2 - P3	25.17	178°50'31"	1056863.281	871282.206	
P3	P3 - P4	38.76	179°39'10"	1056707.478	871275.260	
P4	P4 - P5	20.11	96°13'30"	1056744.921	871264.875	
P5	P5 - P6	48.08	83°38'59"	1056752.279	871283.555	
P6	P6 - P7	52.03	79°53'20"	1056705.932	871296.336	
P7	P7 - P1	22.26	169°14'30"	1056865.533	871291.130	

Area: 1877.95 m²
Area: 0.18779 ha
Perimetro: 231.46 ml

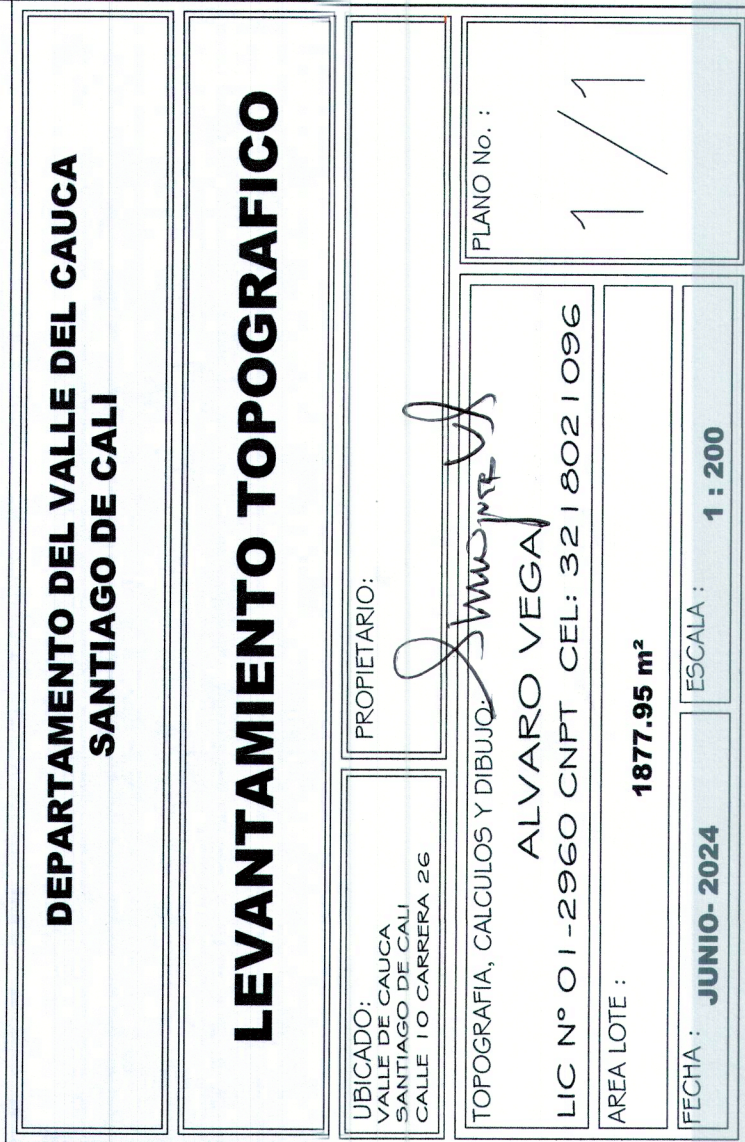

871250N

871250N

1058750E