


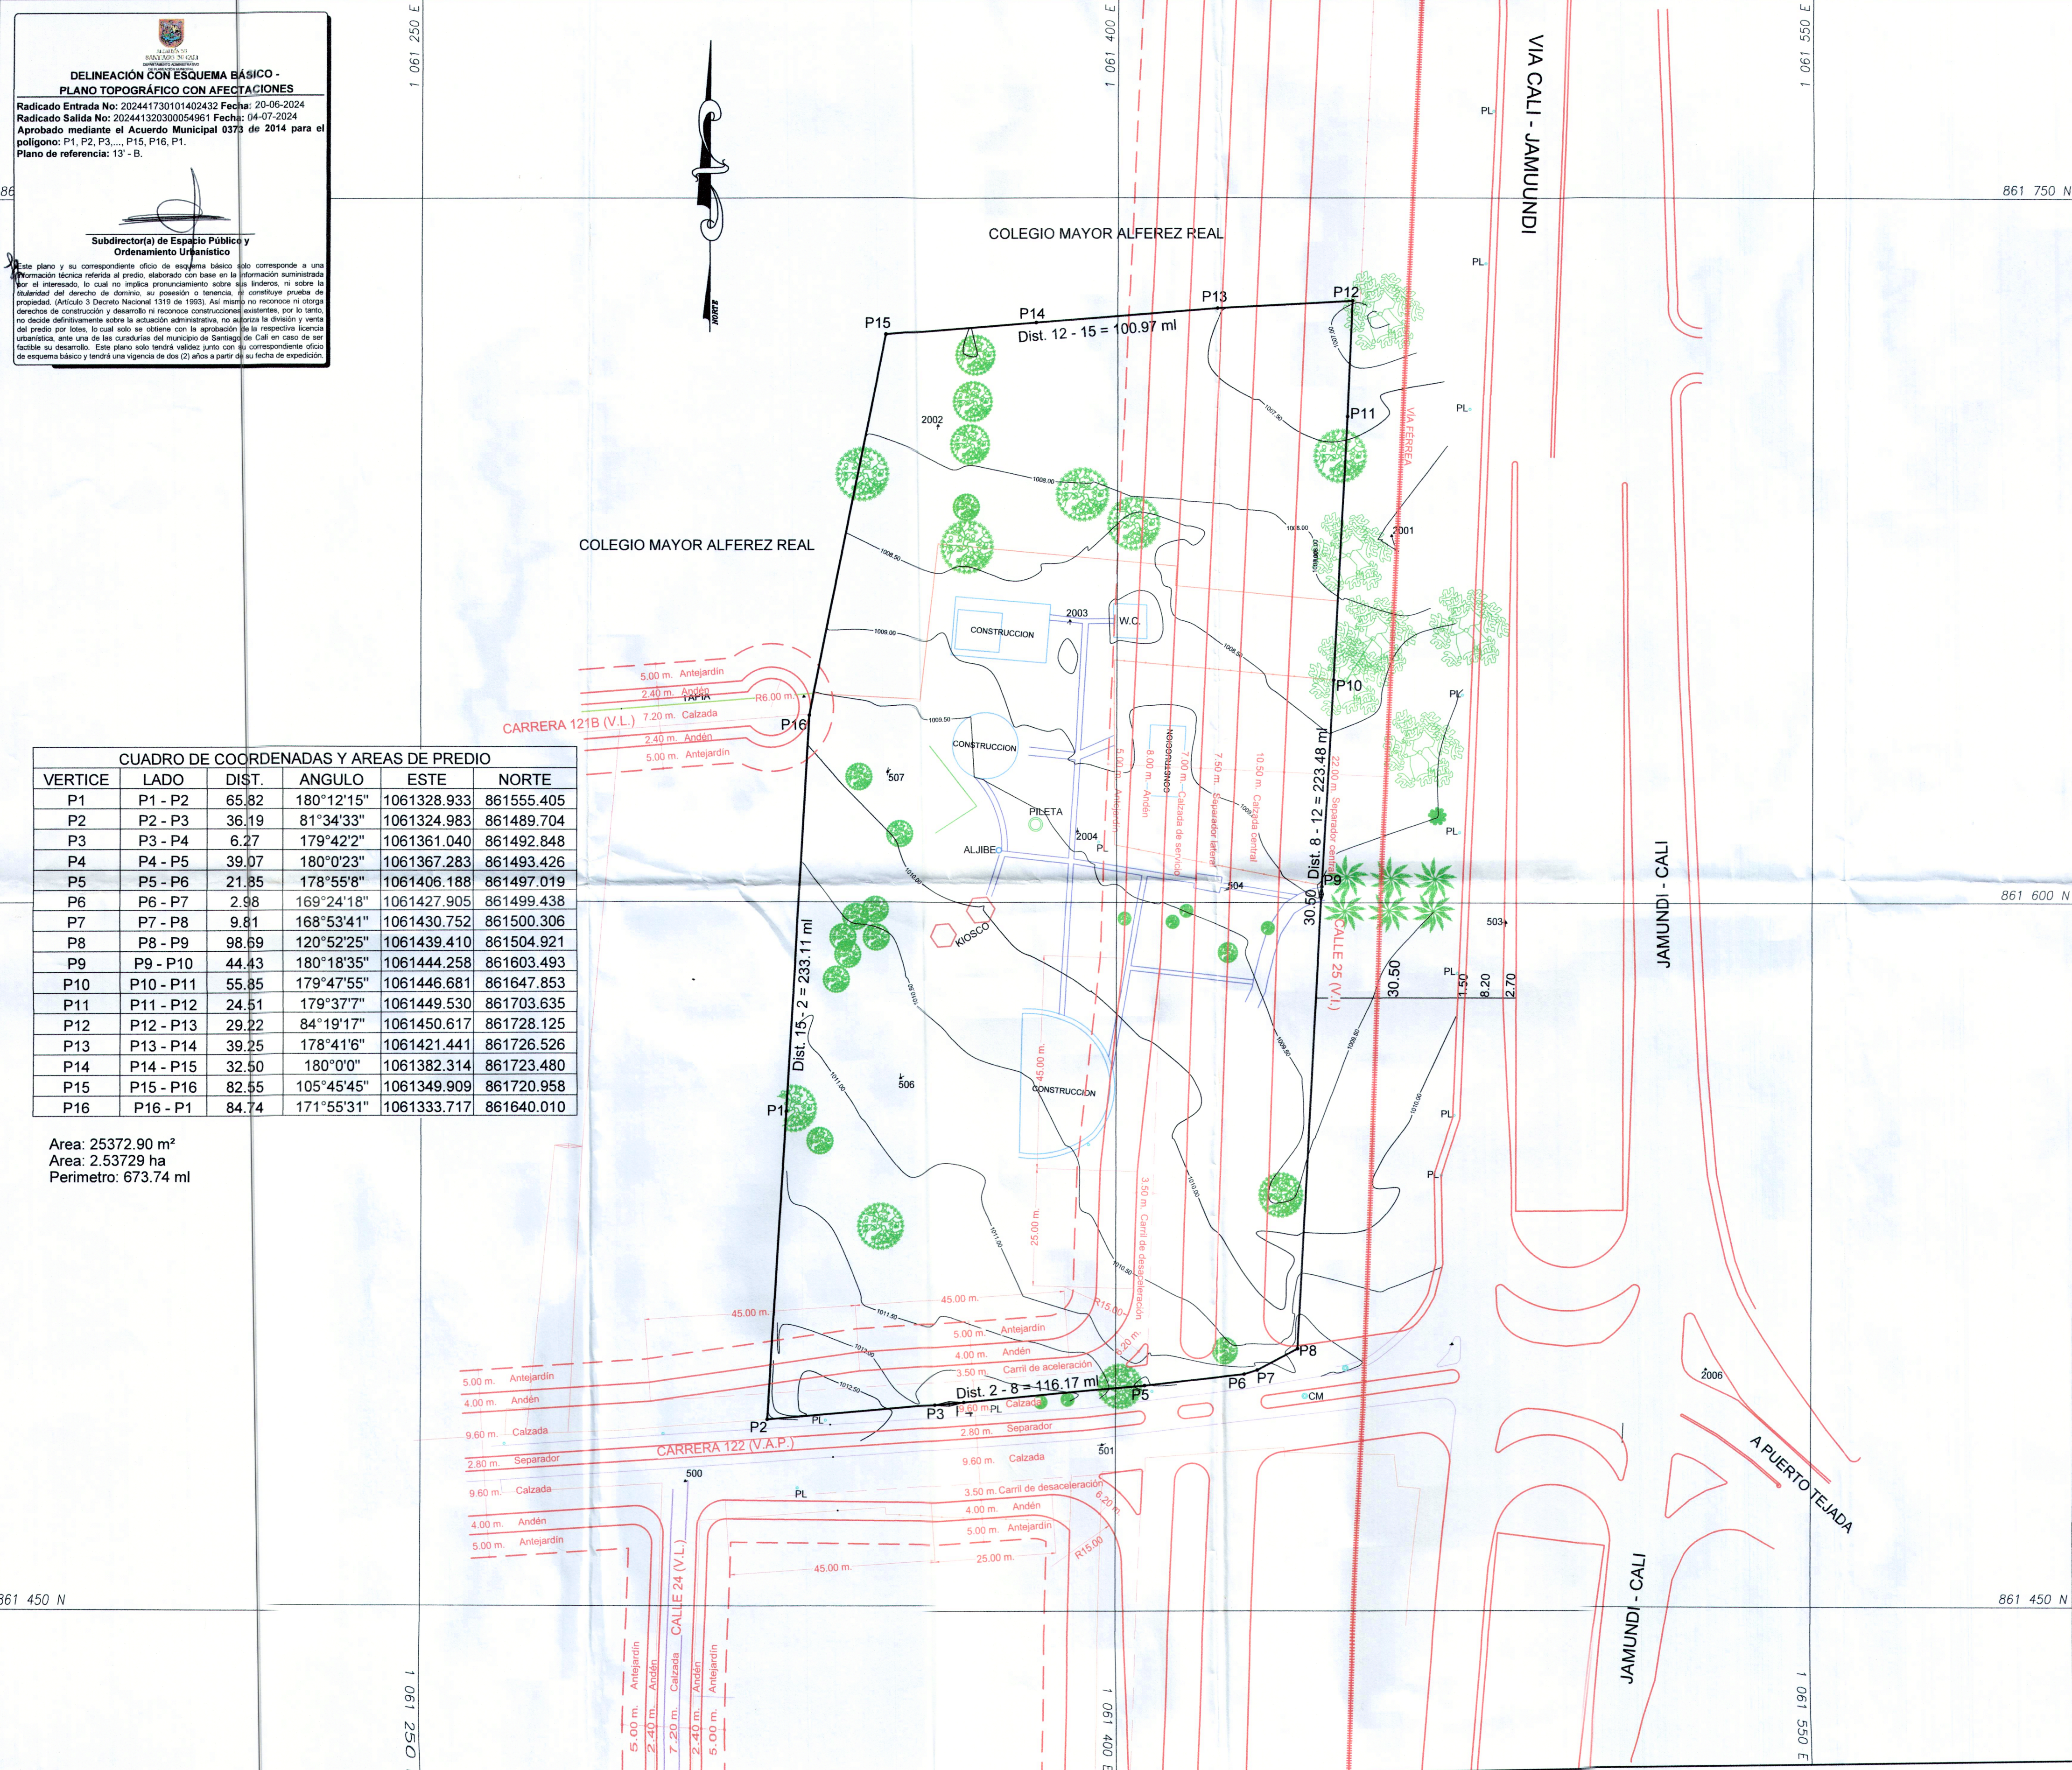

CUADRO DE COORDENADAS Y AREAS DE PREDIO					
VERTICE	LADO	DIST.	ANGULO	ESTE	NORTE
P1	P1 - P2	65.82	180°12'15"	1061328.933	861555.405
P2	P2 - P3	36.19	81°34'33"	1061324.983	861489.704
P3	P3 - P4	6.27	179°42'2"	1061361.040	861492.848
P4	P4 - P5	39.07	180°0'23"	1061367.283	861493.426
P5	P5 - P6	21.85	178°55'8"	1061406.188	861497.019
P6	P6 - P7	2.98	169°24'18"	1061427.905	861499.438
P7	P7 - P8	9.81	168°53'41"	1061430.752	861500.306
P8	P8 - P9	98.69	120°52'25"	1061439.410	861504.921
P9	P9 - P10	44.43	180°18'35"	1061444.258	861603.493
P10	P10 - P11	55.85	179°47'55"	1061446.681	861647.853
P11	P11 - P12	24.51	179°37'7"	1061449.530	861703.635
P12	P12 - P13	29.22	84°19'17"	1061450.617	861728.125
P13	P13 - P14	39.25	178°41'6"	1061421.441	861726.526
P14	P14 - P15	32.50	180°0'0"	1061382.314	861723.480
P15	P15 - P16	82.55	105°45'45"	1061349.909	861720.958
P16	P16 - P1	84.74	171°55'31"	1061333.717	861640.010

Area: 25372.90 m²
Area: 2.53729 ha
Perimetro: 673.74 ml

PLANO N°1 DE 1

MUNICIPIO
SANTIAGO DE
CALI

UBICACION
CALLE 25
CARRERA 122
ESQUINA N - W
COMUNA 22

PROPIETARIO
FUNDACION CATOLICA
EL CRISTO DE LA CALLE

AREA
POLIGONO
1-2-3.....16-1 =25372.90 MT2

LEV. Y DIB.

Luis E. OTÁLORA
LIC.PROF N° 01-271 CPNT
TEL. 315-5556473

ESCALA
1 = 750

FECHA
CALI, JUNIO DE 2024

PLANO AMARRADO
A LAS COORDENADAS
MAGNASIRGAS
CALI 2009