


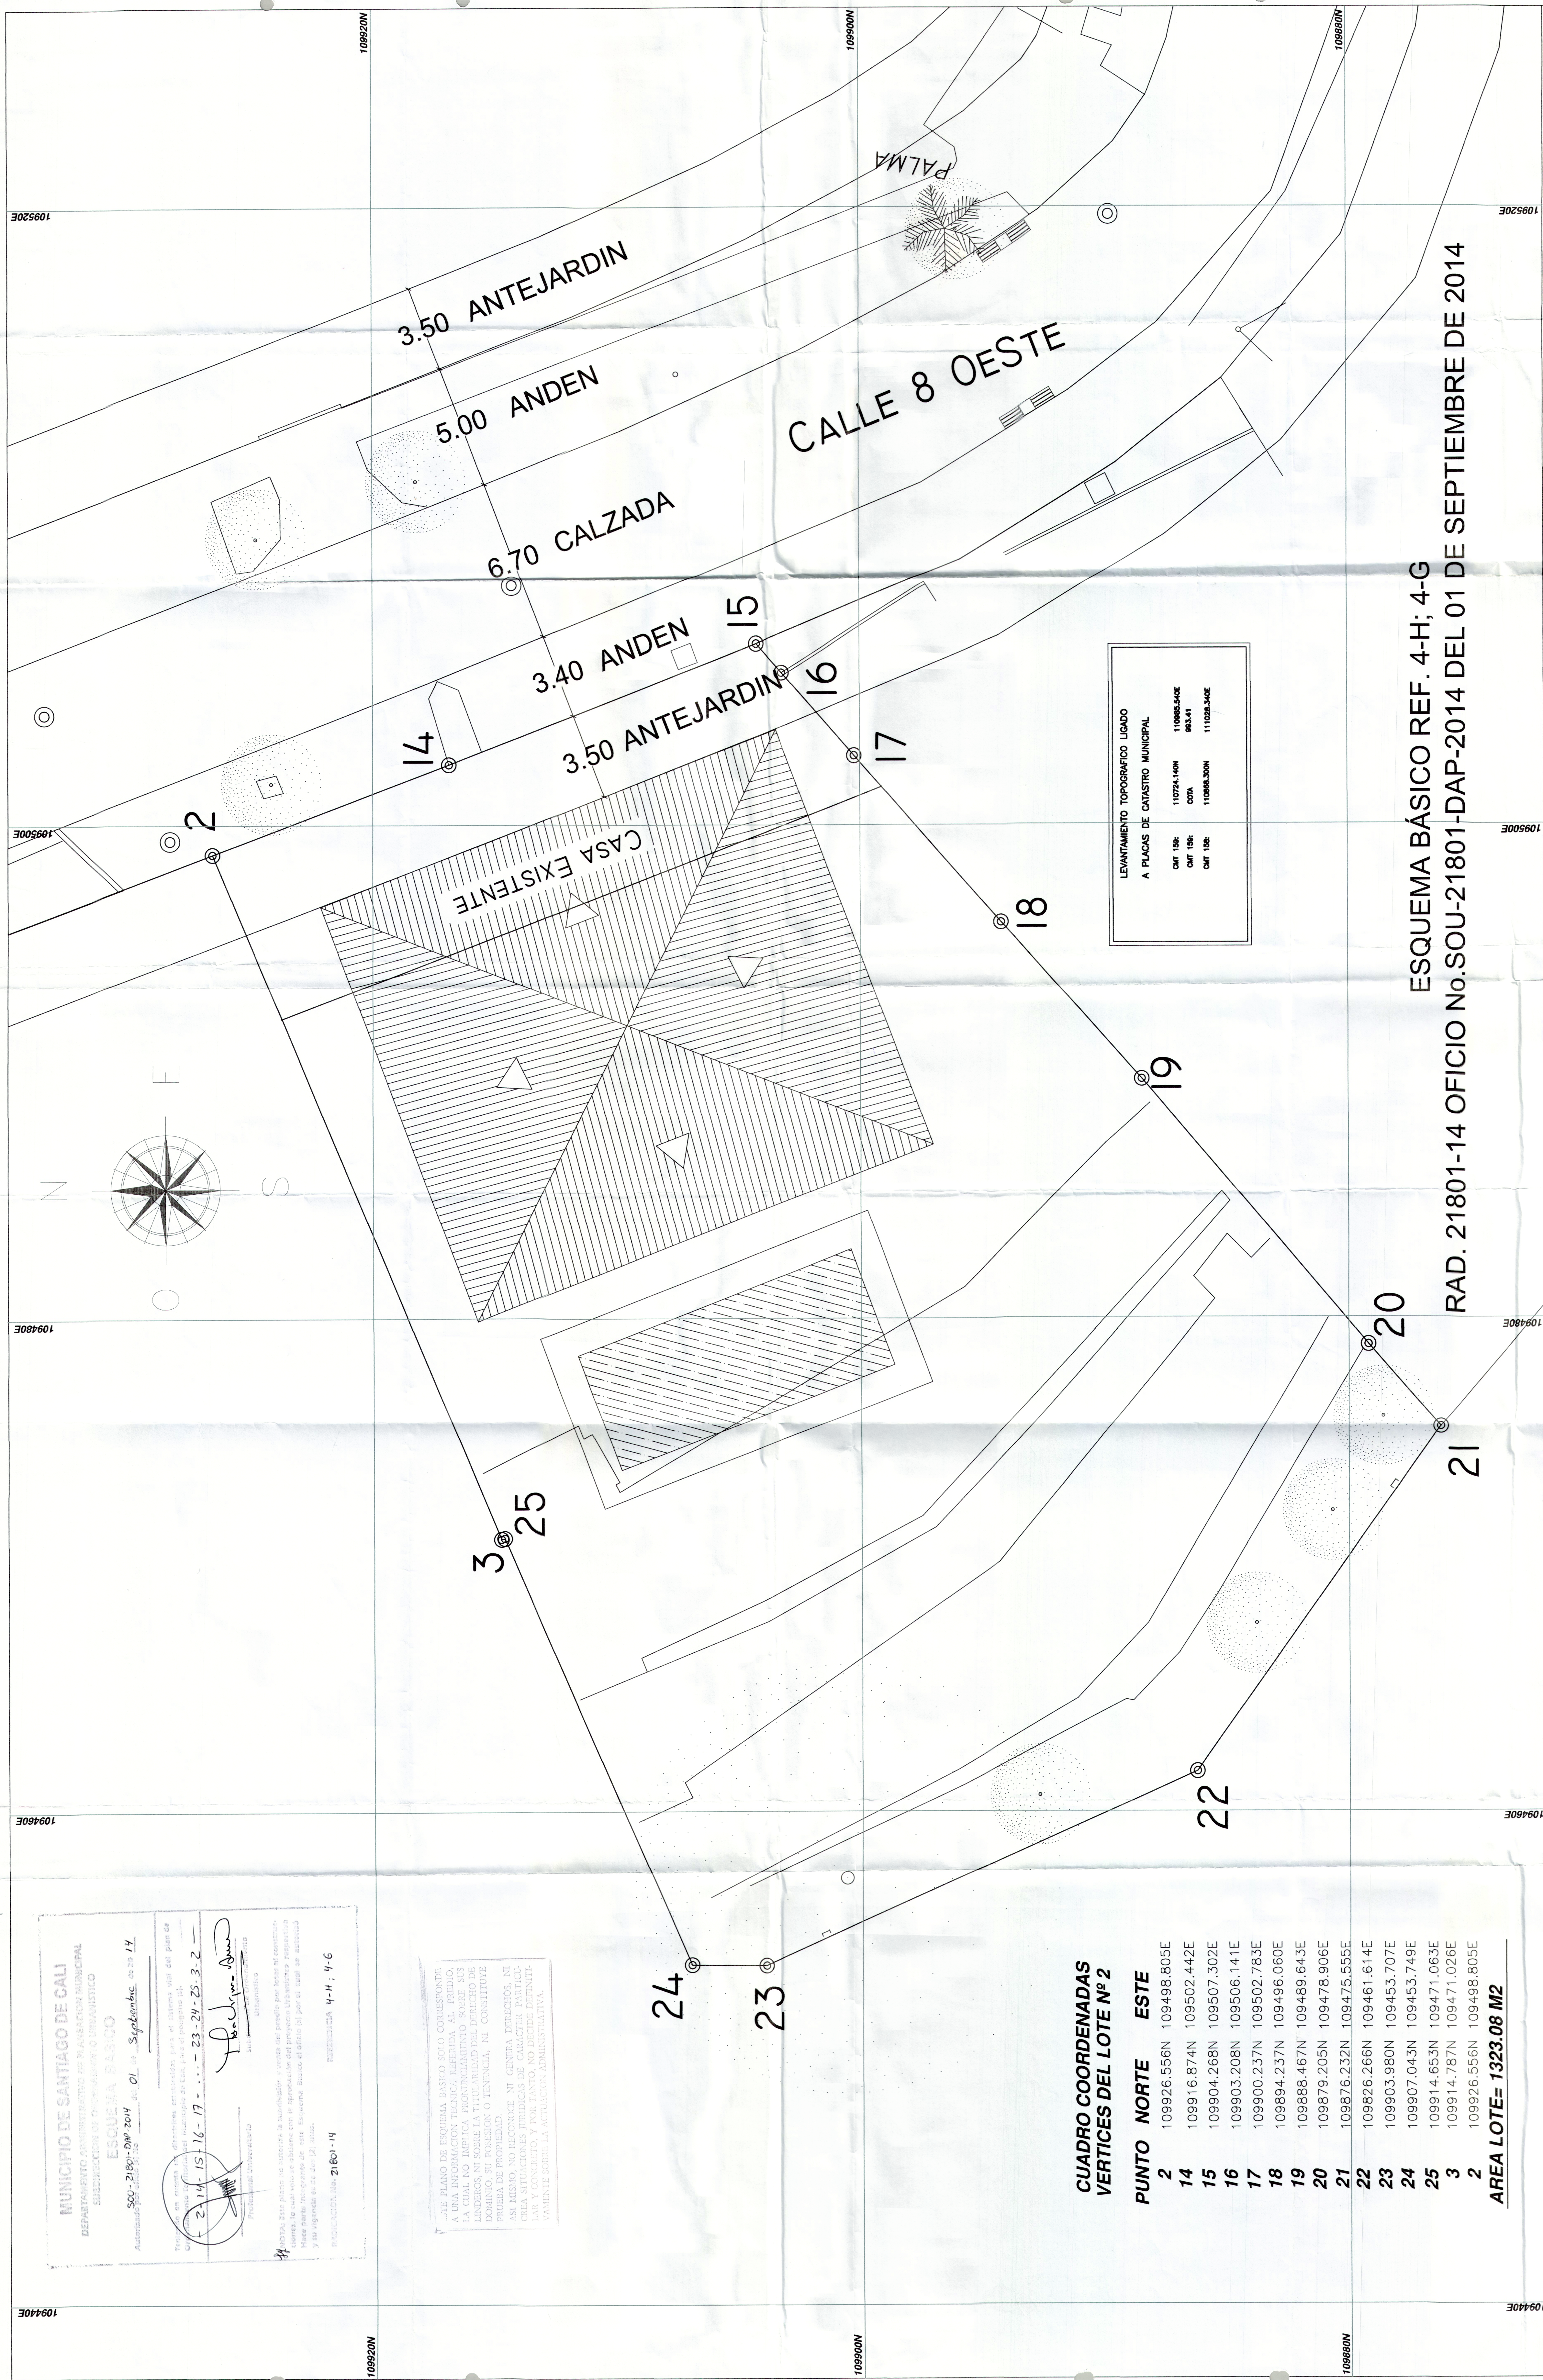

CUADRO COORDENADAS VERTICES DEL LOTE N° 2			
PUNTO	NORTE	ESTE	
2	109926.556N	109498.805E	
14	109916.874N	109502.442E	
15	109904.268N	109507.302E	
16	109903.208N	109507.141E	
17	109900.237N	109502.783E	
18	109894.237N	109496.060E	
19	109888.467N	109489.643E	
20	109879.205N	109478.906E	
21	109876.232N	109475.555E	
22	109826.266N	109461.614E	
23	109453.980N	109453.707E	
24	109907.043N	109453.749E	
25	109914.653N	109471.063E	
3	109914.787N	109471.026E	
2	109926.556N	109498.805E	
AREA LOTE= 1323.08 M2			

ESQUEMA BÁSICO REF. 4-H; 4-G
RAD. 21801-14 OFICIO No.SOU-21801-DAP-2014 DEL 01 DE SEPTIEMBRE DE 2014

PROPIETARIO: LUIS EDUARDO GONZALEZ		CALLE 8 OESTE N° 4-78		LEVANTAMIENTO PLANIMETRICO													
2		REVISION TOPOGRAFIA		LEVANTO		ING. NELSON BERNAL N. WAT. 9835329722ALL		DISEÑO :		DIBUJO :		REVISO :		APPROBO :		CARTERAS :	
1		POLIGONO 2		-2011													
0		EMITIDO PARA COMENTARIOS		X-06		ESCALAS :		FECHA :		ARCHIVO :						1 DE 1	
No.		REVISIONES		FECHA REV. APR.		1:100		AGOSTO 2013									