


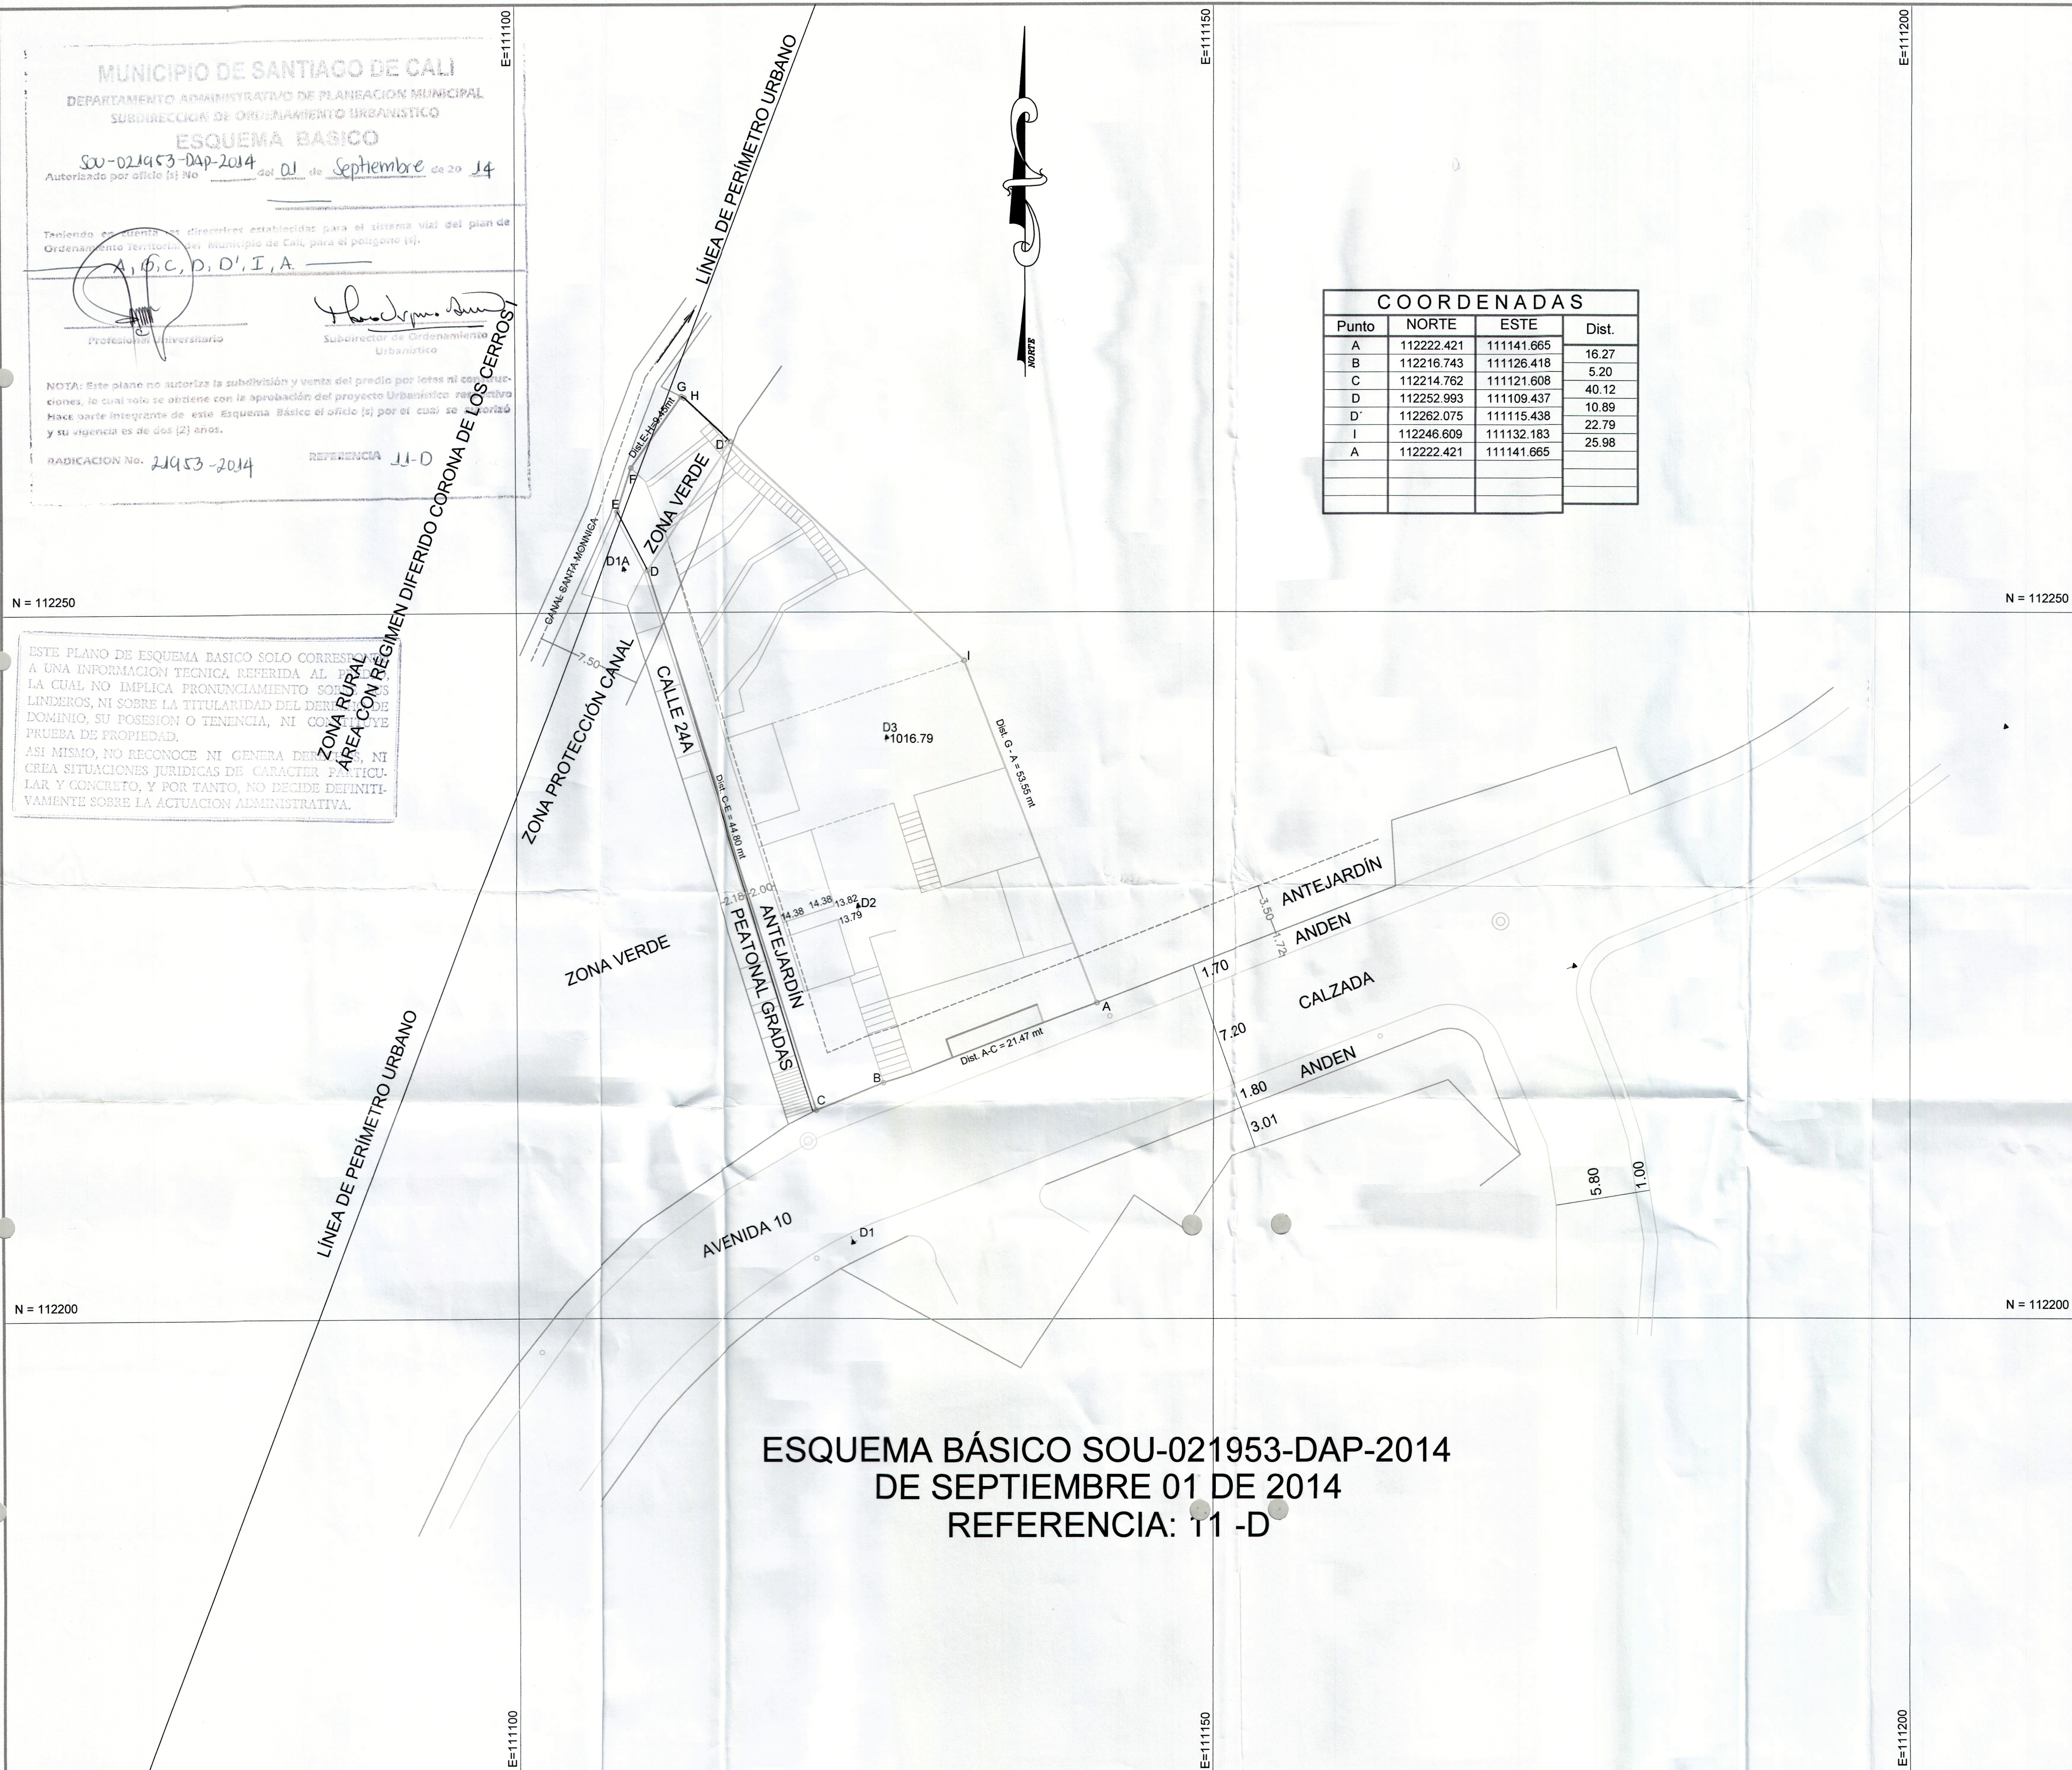

COORDENADAS			
Punto	NORTE	ESTE	Dist.
A	112222.421	111141.665	16.27
B	112216.743	111126.418	5.20
C	112214.762	111121.608	40.12
D	112252.993	111109.437	10.89
D'	112262.075	111115.438	22.79
I	112246.609	111132.183	25.98
A	112222.421	111141.665	

MUNICIPIO
DE
CALI

UBICACION

AVENIDA 10
N° 24AN - 15

COMUNA N° 2

PROPIETARIO
SOTO BERNAL
HERNANDO

Polig. A-B-C.....H-I-A

AREA = 842.30 MT2

LEV. Y DIB.
Luis A. Giraldo
LIC.PROF N° 01-0622
C.P.N.T.
TEL. 315-5556473

ESCALA
1 = 250
FECHA
Cali, AGOSTO 2014

REVISO