

N=98200


N=98100

N=98000

N=98200

N=98100

E=105500

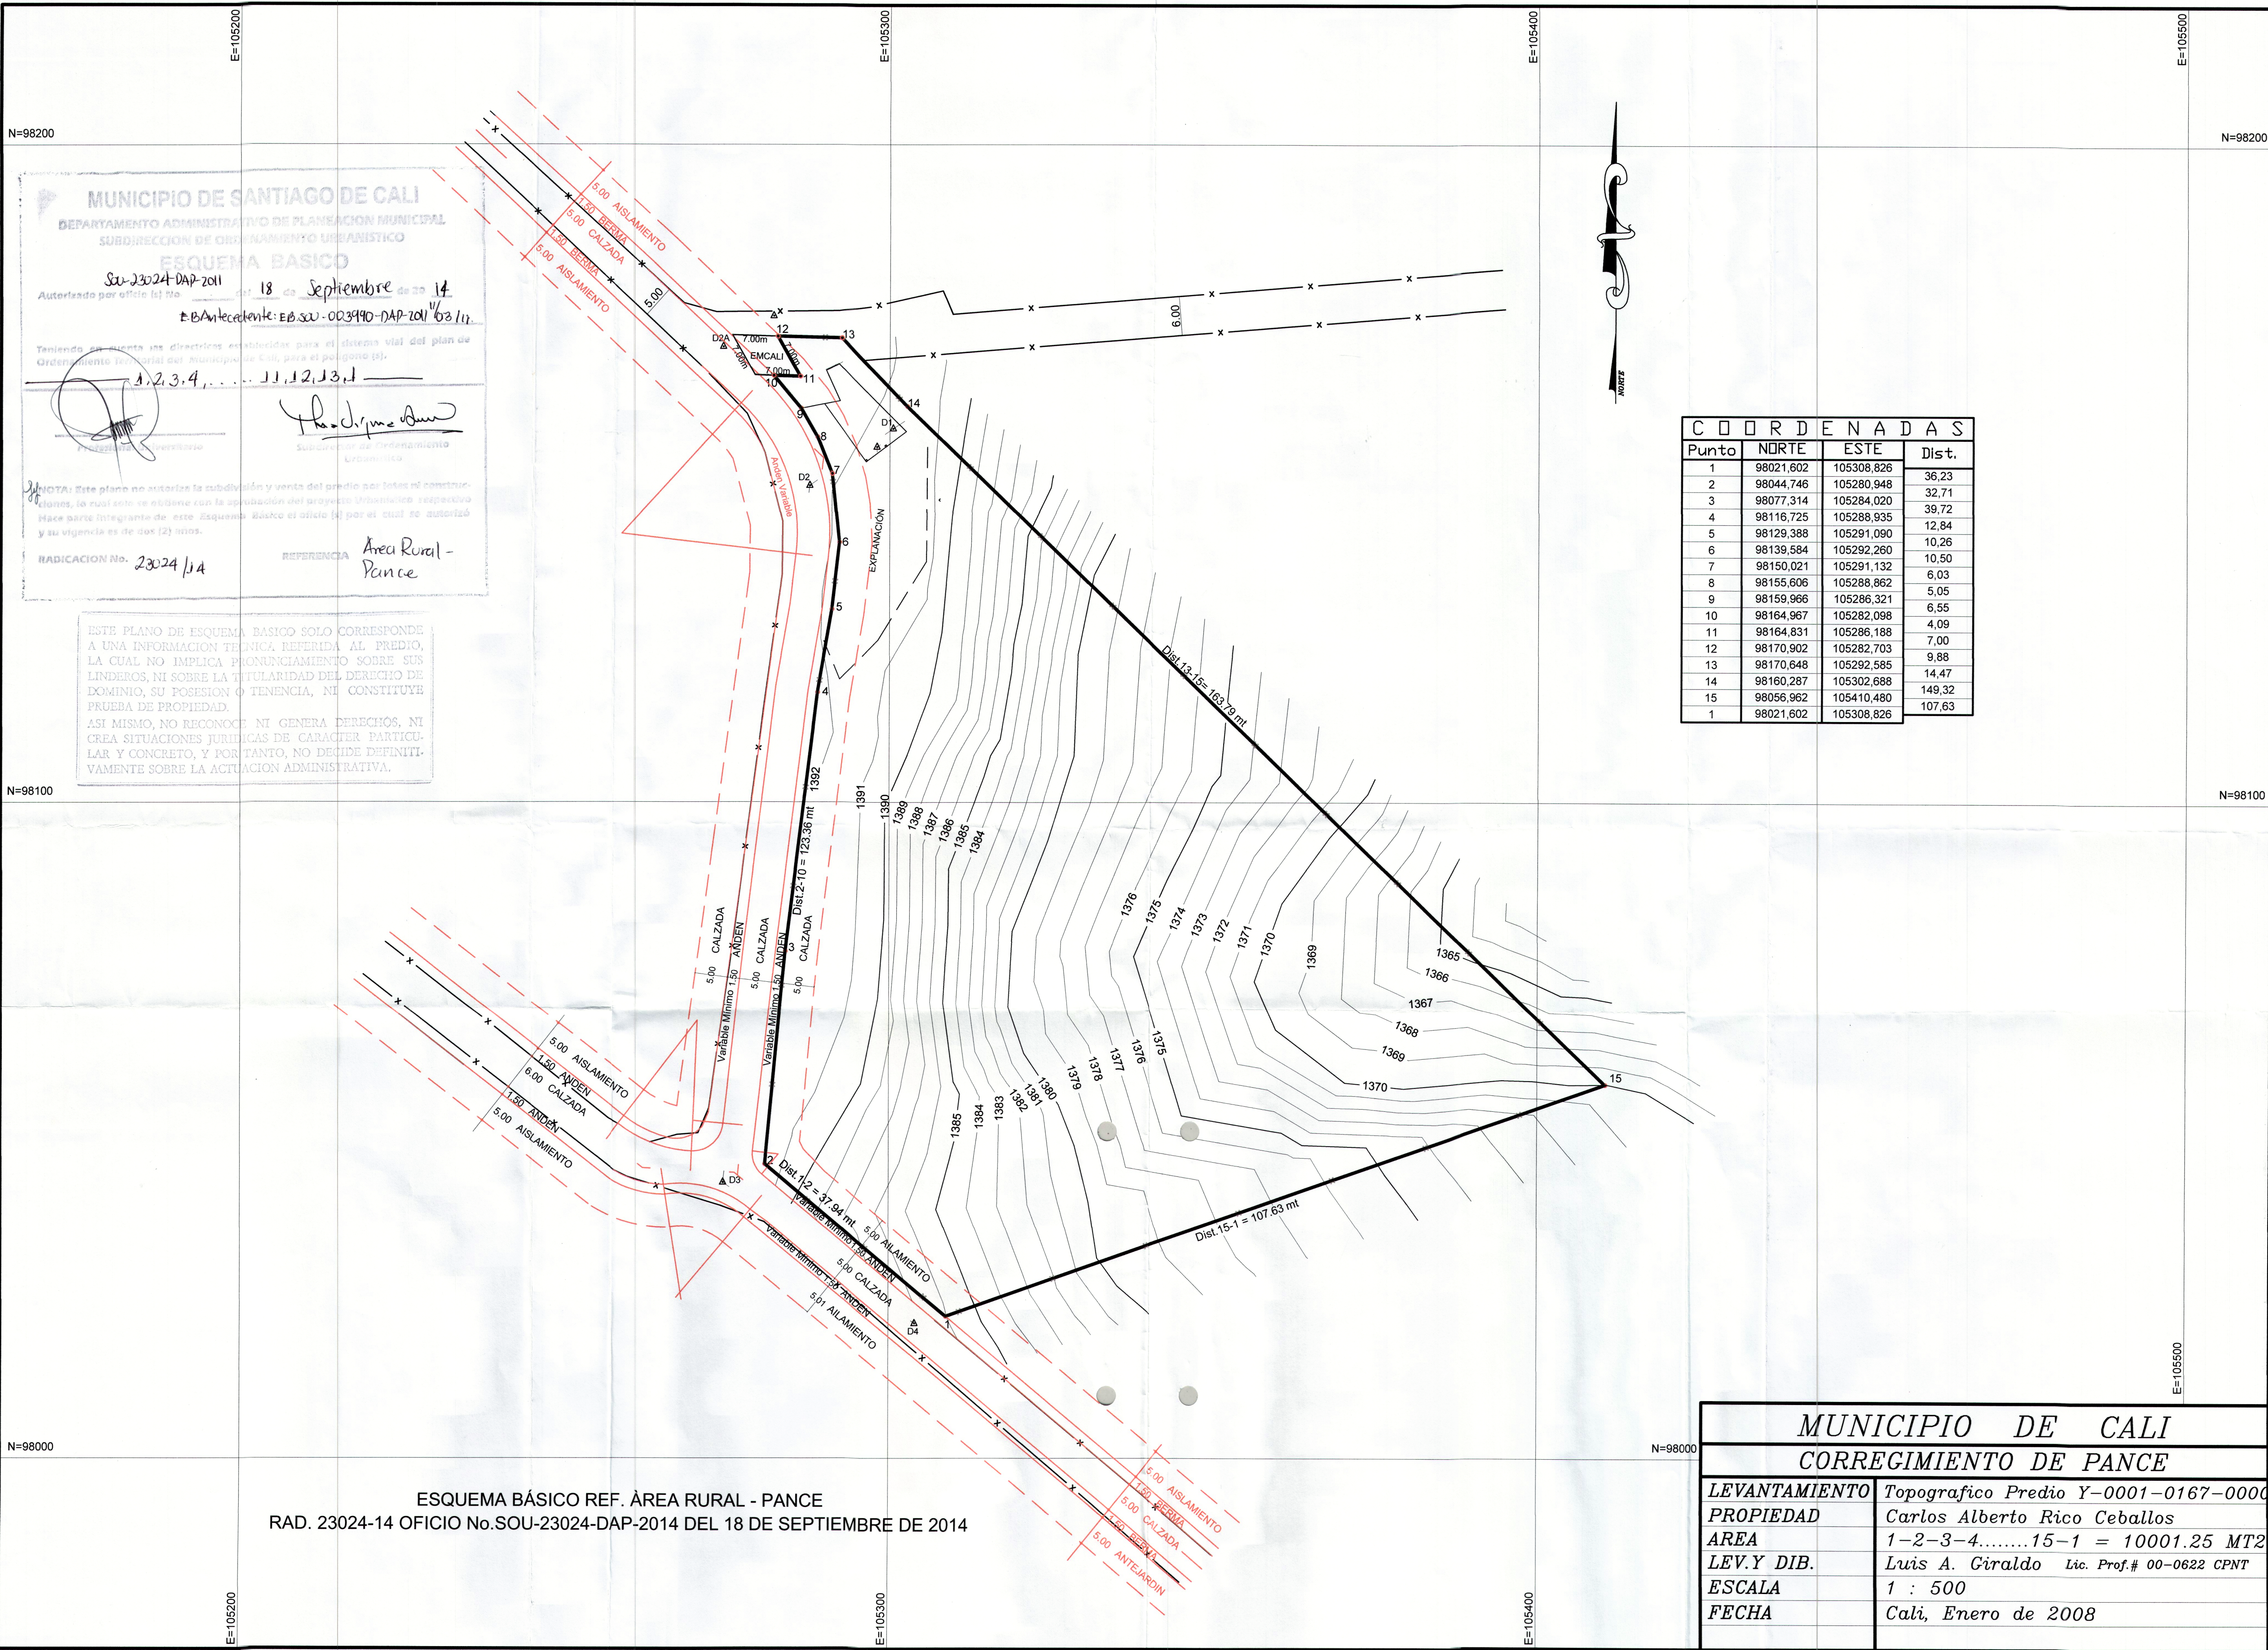

COORDENADAS			
Punto	NORTE	ESTE	Dist.
1	98021,602	105308,826	36,23
2	98044,746	105280,948	32,71
3	98077,314	105284,020	39,72
4	98116,725	105288,935	12,84
5	98129,388	105291,090	10,26
6	98139,584	105292,260	10,50
7	98150,021	105291,132	6,03
8	98155,606	105288,862	5,05
9	98159,966	105286,321	6,55
10	98164,967	105282,098	4,09
11	98164,831	105286,188	7,00
12	98170,902	105282,703	9,88
13	98170,648	105292,585	14,47
14	98160,287	105302,688	149,32
15	98056,962	105410,480	107,63

MUNICIPIO DE CALI	
CORREGIMIENTO DE PANCE	
LEVANTAMIENTO	Topografico Predio Y-0001-0167-0000
PROPIEDAD	Carlos Alberto Rico Ceballos
AREA	1-2-3-4.....15-1 = 10001.25 MT2
LEV.Y DIB.	Luis A. Giraldo Lic. Prof.# 00-0622 CPNT
ESCALA	1 : 500
FECHA	Cali, Enero de 2008