


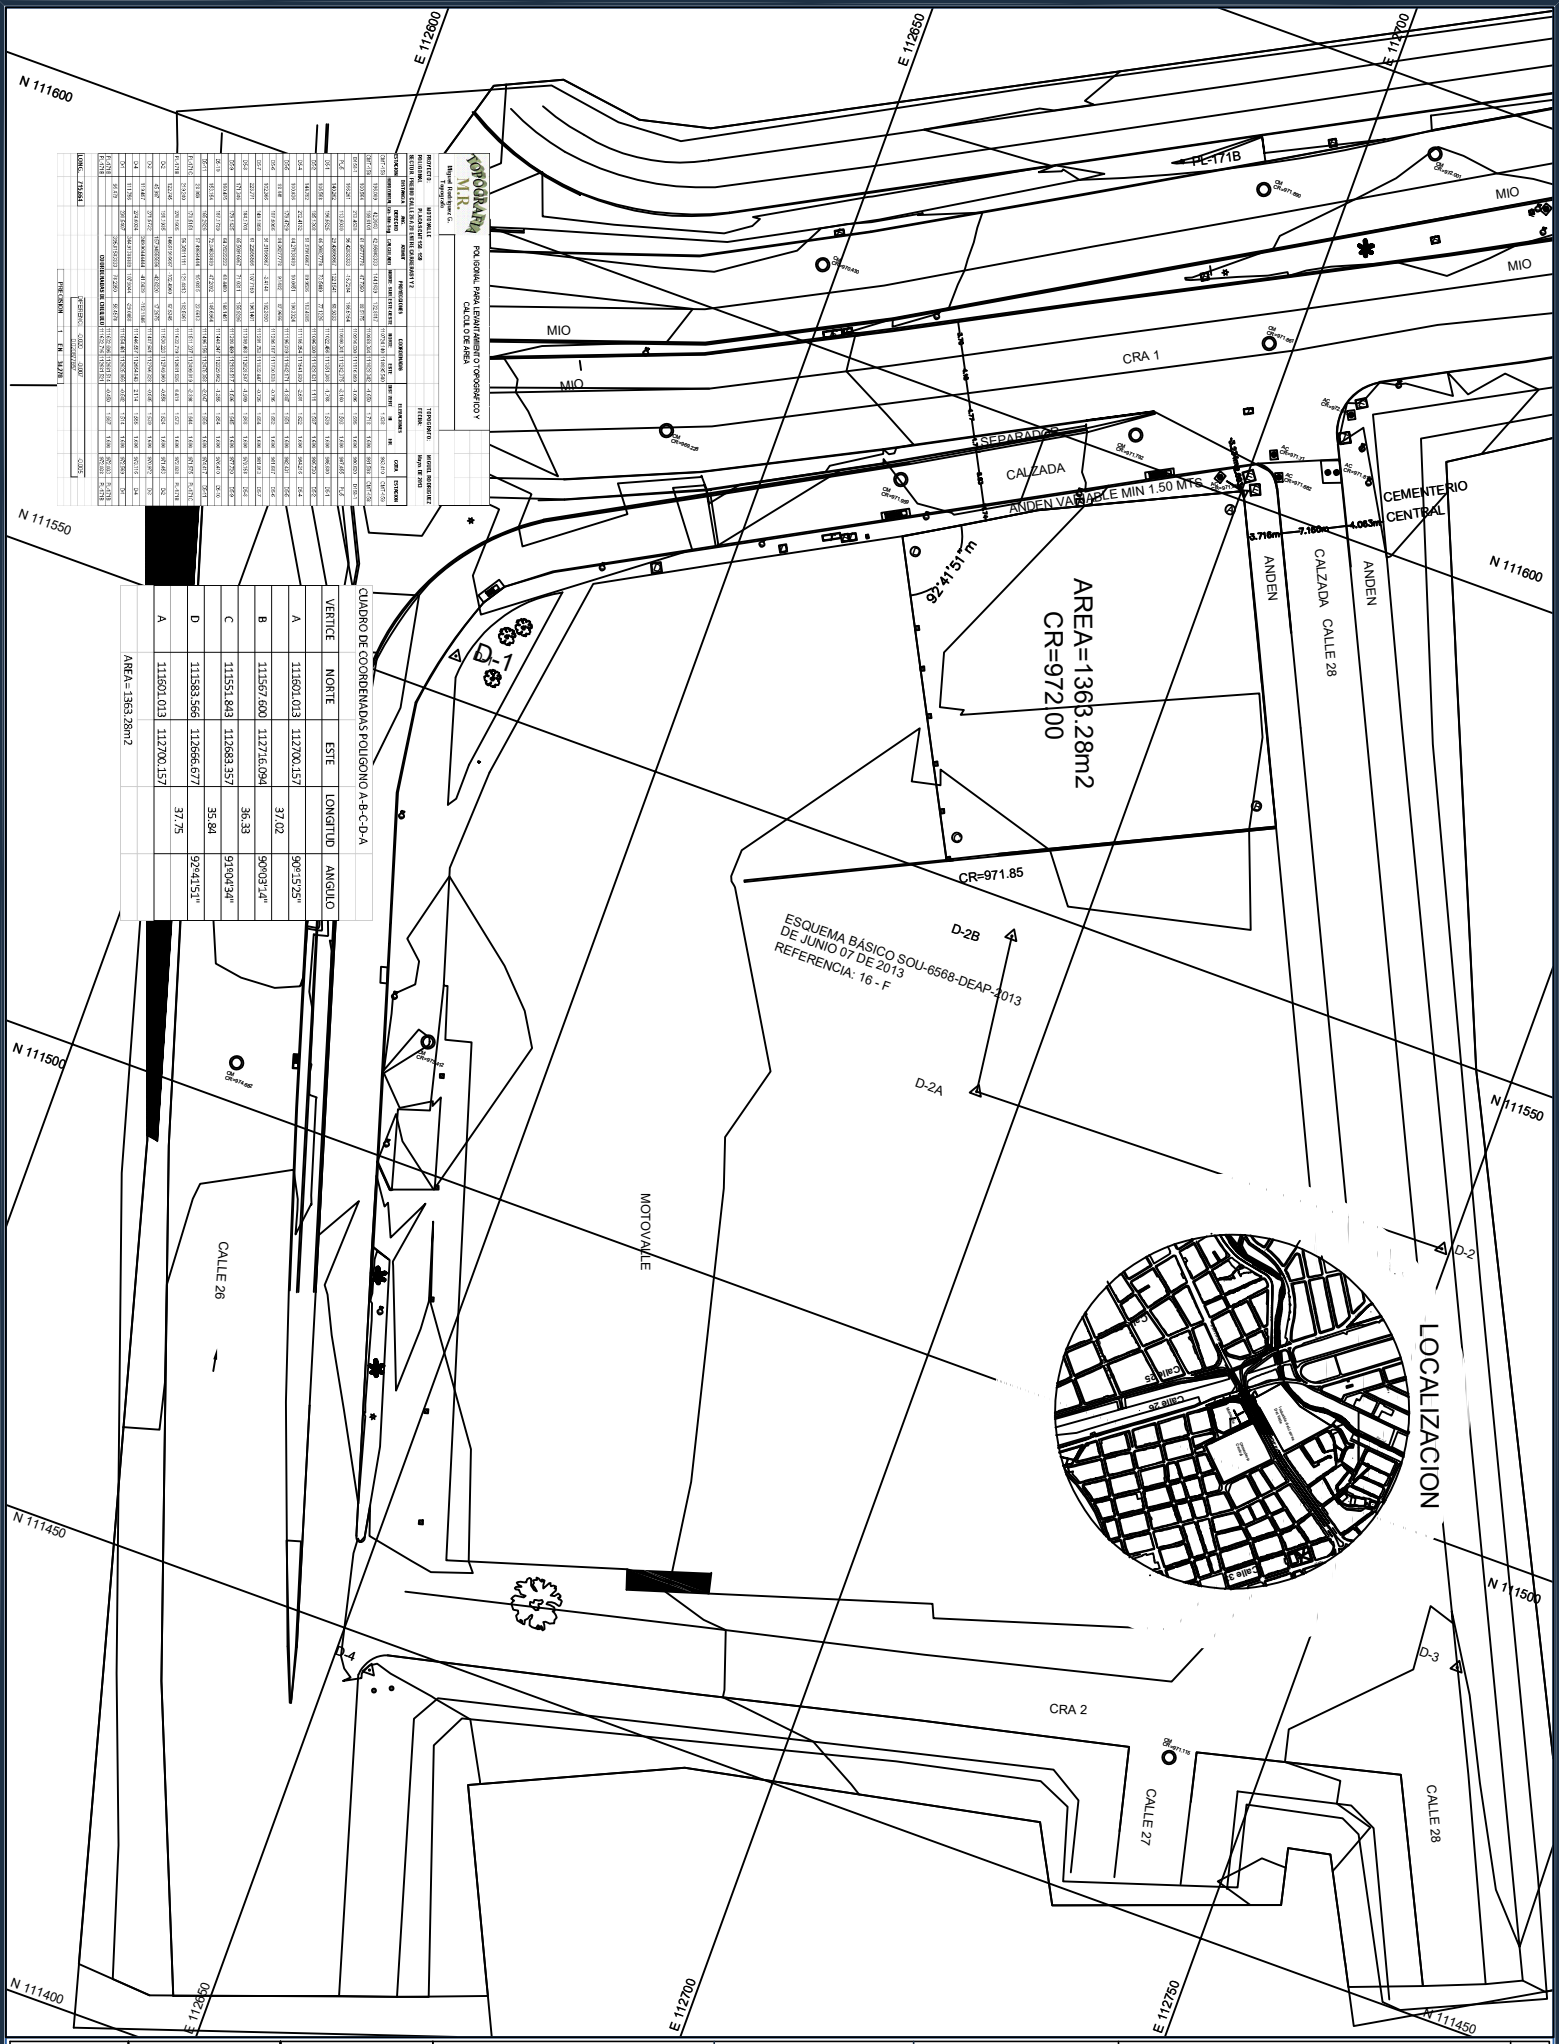

COORDENADAS
POLIGONO A-B-C-D-A
CÁLCULO DE ÁREA

ORDEN	VERTICE	NORTE	ESTE	ANGULO
1	A	111601.013	112700.357	90°15'25"
2	B	111567.600	112716.094	90°03'14"
3	C	111551.843	112683.357	91°00'34"
4	D	111583.566	112666.677	92°44'51"
5	A	111601.013	112700.357	

ÁREA=1363.28m²

CUADRO DE COORDENADAS POLIGONO A-B-C-D-A

VERTICE	NORTE	ESTE	LONGITUD	ANGULO
A	111601.013	112700.357	90°15'25"	
B	111567.600	112716.094	90°03'14"	
C	111551.843	112683.357	91°00'34"	
D	111583.566	112666.677	92°44'51"	
A	111601.013	112700.357	37.75	

ÁREA=1363.28m²

