


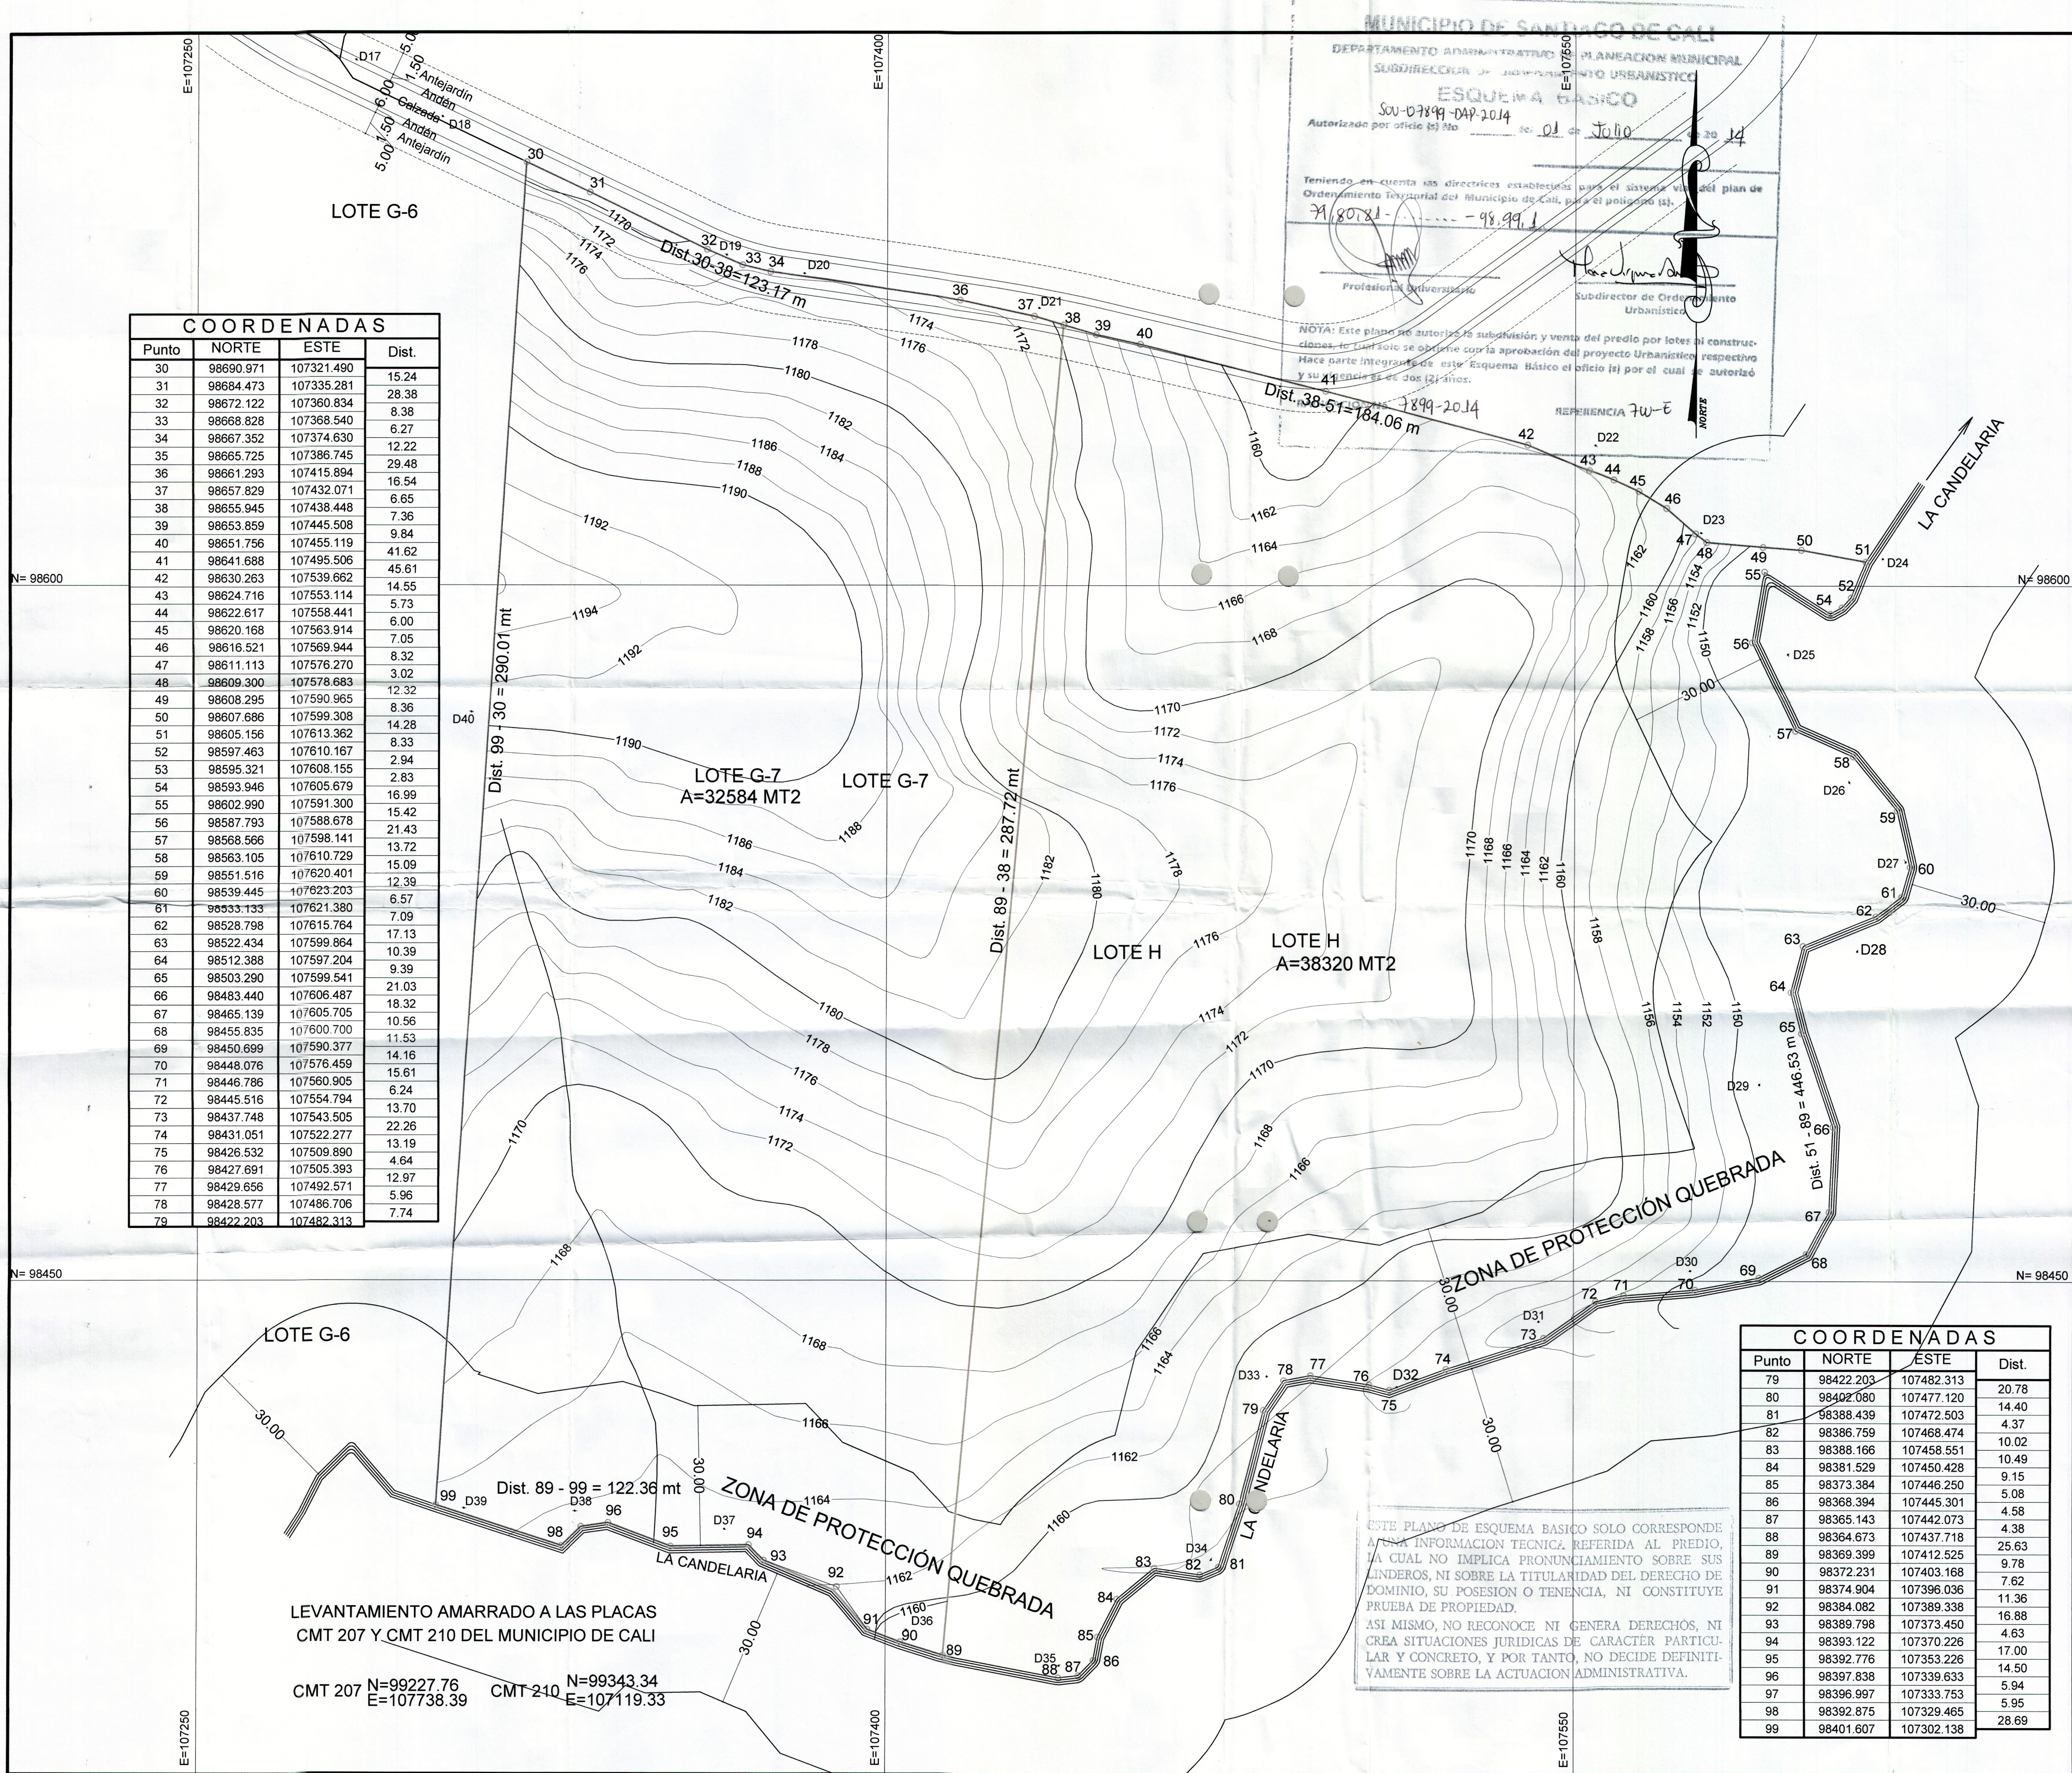

COORDENADAS			
Punto	NORTE	ESTE	Dist.
30	98690.971	107321.490	15.24
31	98684.473	107335.281	28.38
32	98672.122	107360.834	8.38
33	98668.828	107368.540	6.27
34	98667.352	107374.630	12.22
35	98665.725	107386.745	29.48
36	98661.293	107415.894	16.54
37	98657.829	107432.071	6.65
38	98655.945	107438.448	7.36
39	98653.859	107445.508	9.84
40	98651.756	107455.119	41.62
41	98641.688	107495.506	45.61
42	98630.263	107539.662	14.55
43	98624.716	107553.114	5.73
44	98622.617	107558.441	6.00
45	98620.168	107563.914	7.05
46	98616.521	107569.944	8.32
47	98611.113	107576.270	3.02
48	98609.300	107578.683	12.32
49	98608.295	107590.965	8.36
50	98607.686	107599.308	14.28
51	98605.156	107613.362	8.33
52	98597.463	107610.167	2.94
53	98595.321	107608.155	2.83
54	98593.946	107605.679	16.99
55	98602.990	107591.300	15.42
56	98587.793	107588.678	21.43
57	98568.566	107598.141	13.72
58	98563.105	107610.729	15.09
59	98551.516	107620.401	12.39
60	98539.445	107623.203	6.57
61	98533.133	107621.380	7.09
62	98528.798	107615.764	17.13
63	98522.434	107599.864	10.39
64	98512.388	107597.204	9.39
65	98503.290	107599.541	21.03
66	98483.440	107606.487	18.32
67	98465.139	107605.705	10.56
68	98455.835	107600.700	11.53
69	98450.699	107590.377	14.16
70	98448.076	107576.459	15.61
71	98446.786	107560.905	6.24
72	98445.516	107554.794	13.70
73	98437.748	107543.505	22.26
74	98431.051	107522.277	13.19
75	98426.532	107509.890	4.64
76	98427.691	107505.393	12.97
77	98429.656	107492.571	5.96
78	98428.577	107486.706	7.74
79	98422.203	107482.313	

COORDENADAS			
Punto	NORTE	ESTE	Dist.
79	98422.203	107482.313	20.78
80	98402.080	107477.120	14.40
81	98388.439	107472.503	4.37
82	98386.759	107468.474	10.02
83	98388.166	107458.551	10.49
84	98381.529	107450.428	9.15
85	98373.384	107446.250	5.08
86	98368.394	107445.301	4.58
87	98365.143	107442.073	4.38
88	98364.673	107437.718	25.63
89	98369.399	107412.525	9.78
90	98372.231	107403.168	7.62
91	98374.904	107396.036	11.36
92	98384.082	107389.338	16.88
93	98389.798	107373.450	4.63
94	98393.122	107370.226	17.00
95	98392.776	107353.226	14.50
96	98397.838	107339.633	5.94
97	98396.997	107333.753	5.95
98	98392.875	107329.465	28.69
99	98401.607	107302.138	

PLANO N°1
MUNICIPIO DE CALI
UBICACION CORREGIMIENTO DE PANCE
PROPIETARIO LUIS EDUARDO GARCIA Y HERMANOS
AREA POLIGONO PREDIO 30-31-32-33.....98-99-30 AREA = 70904.00 MT2
LEV. Y DIB. Luis A.Giraldo LIC.PROF N° 00-622 CPNT Tel. N° 315-5556473
ESCALA 1 = 750
FECHA CALI, SEPTIEMBRE 2012
PARA: